




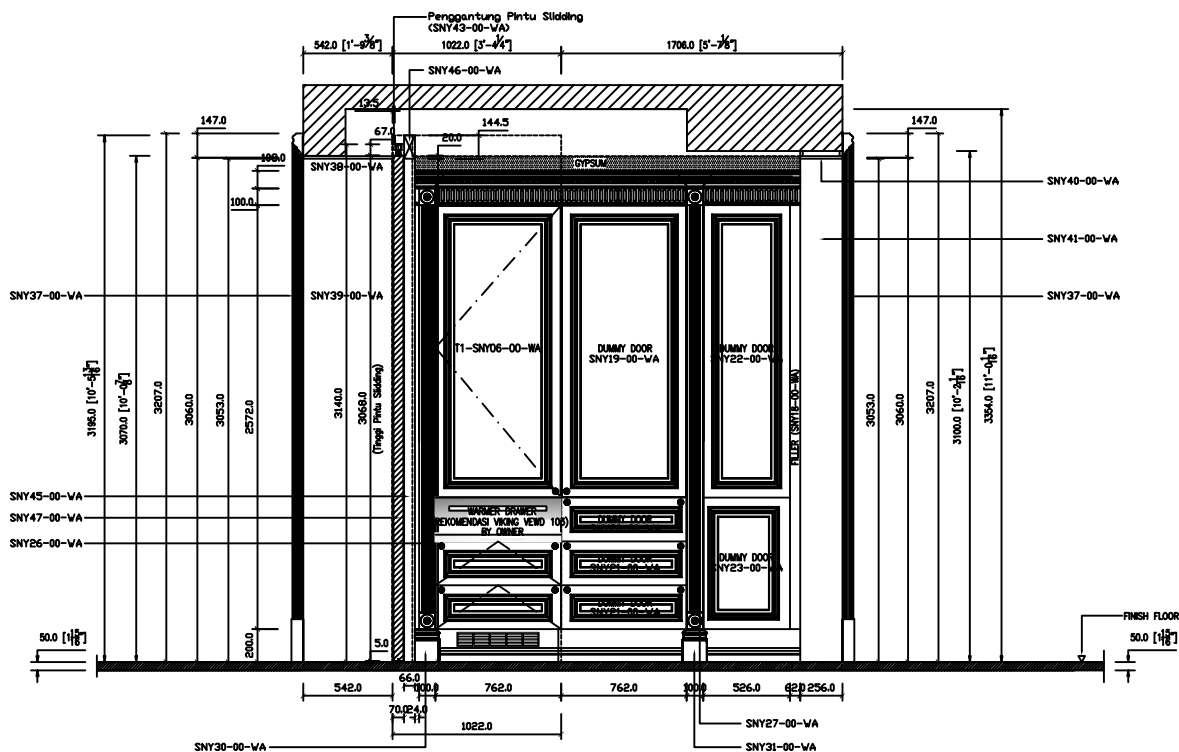

ELEVATION-M
SKALA 1 : 20

PROJECT - BEVELLONI
FIRST FLOOR PLAN
KITCHEN ENTRY (K-BNY-WA)

GENERAL DATA


Door Model :
Door Colour :
Door Finish :
Door Profile :
Box Front Edge :
Box Visible Side :
Handle :
Cornice :
Pelmet :
Plinth :
Drawer system :

MODUL

No	Code	Description

Drawn DATE : 02-05-2009(REV-11) NAME : EDI-AMING
Check. DATE : NAME : WITONO M.K.
Scale 1 : 20

B Broco
PT. Broco Mobil Industry

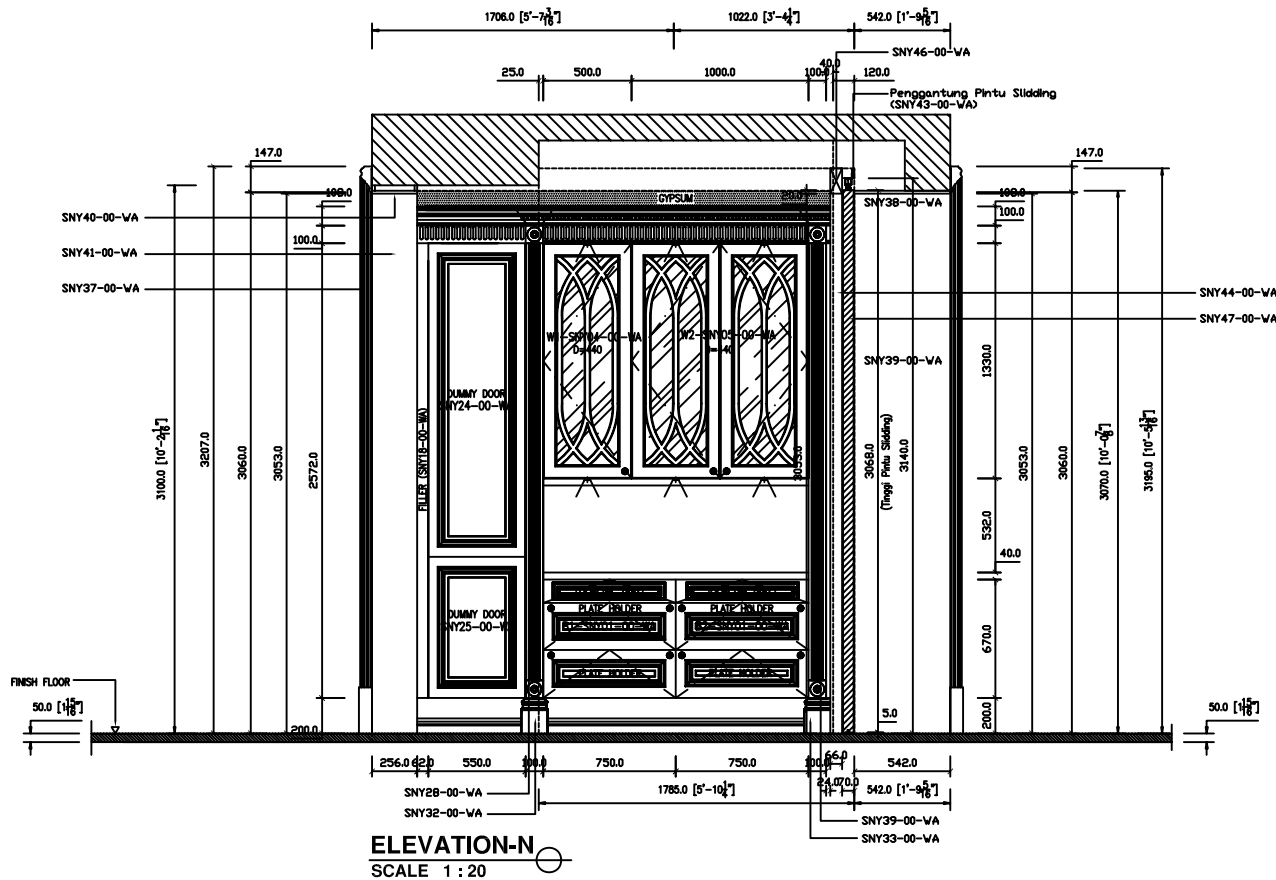

PROJECT

PROJECT – BEVELLONI

FIRST FLOOR PLAN

KITCHEN ENTRY (K-BNY-WA)

GENERAL DATA


Door Model :
 Door Colour :
 Door Finish :
 Door Profile :
 Box Front Edge :
 Box Visible Side :
 Handle :
 Cornice :
 Pelmet :
 Plinth :
 Drawer system :

MODUL

No	Code	Description

Drawn	DATE : 02-05-2009(REV-11) NAME : EDI-AMING
Check.	DATE : NAME : WITONO M.K.
Scale	1 : 20

B Broco
PT. Broco Mobil Industry

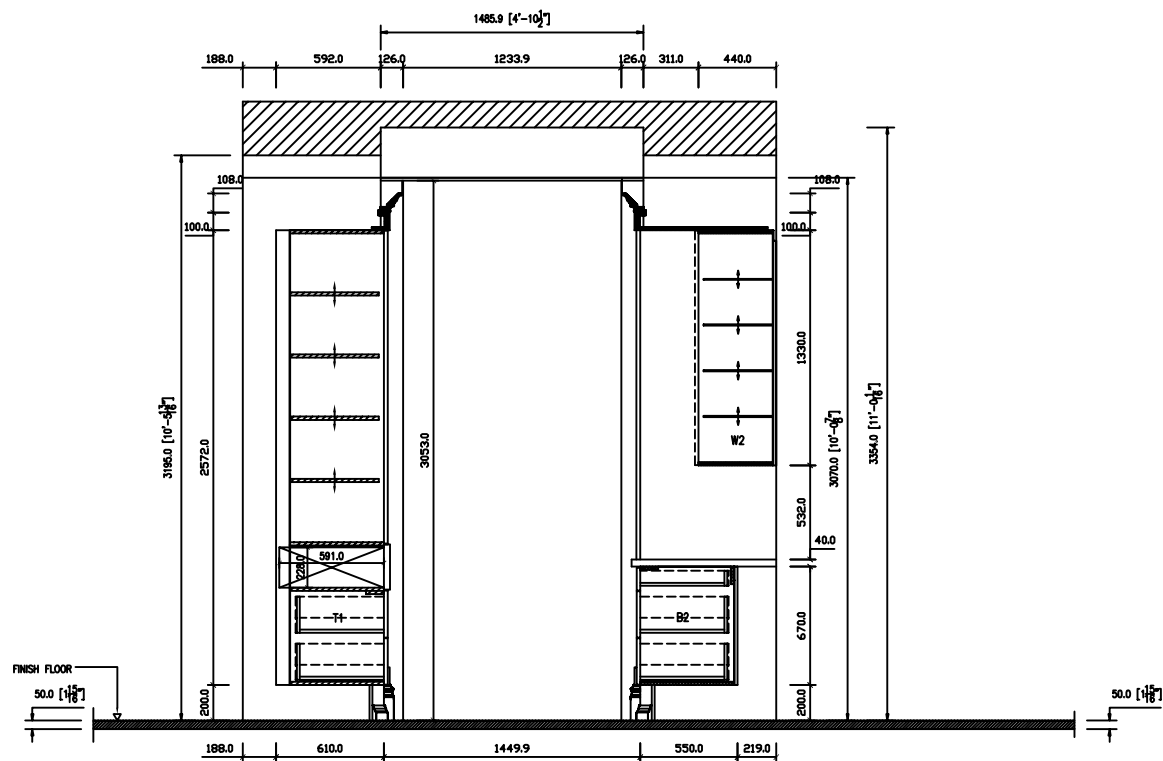

POTONGAN-X
SCALE 1 : 20

PROJECT

PROJECT - BEVELLONI

FIRST FLOOR PLAN

KITCHEN ENTRY (K-BNY-WA)

GENERAL DATA

Door Model :

Door Colour :

Door Finish :

Door Profile :

Box Front Edge :

Box Visible Side :

Handle :

Cornice :

Pelmet :

Plinth :

Drawer system :

MODUL

No	Code	Description


Drawn DATE : 02-05-2009(REV-11) NAME : EDI-AMING

Check. DATE : NAME : WITONO M.K.


Scale 1 : 20

B Broco
PT. Broco Mobel Industry

DETAIL PANELING

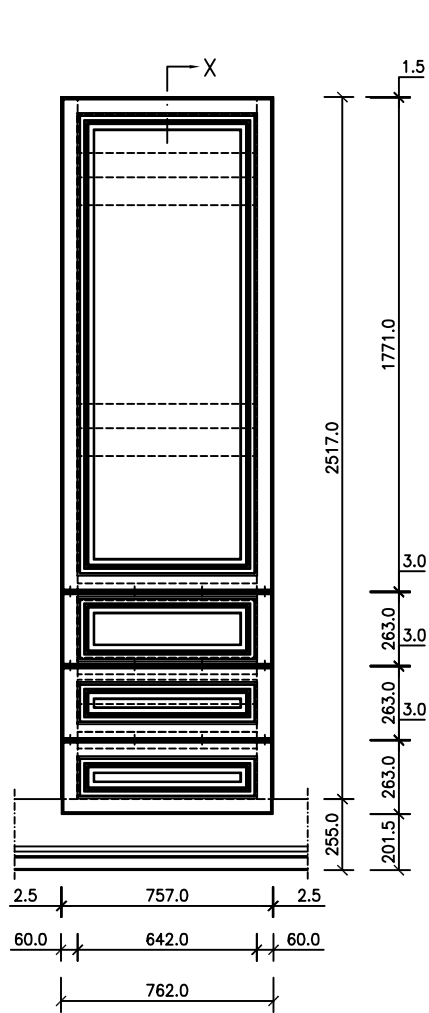

TAMPAK DEPAN

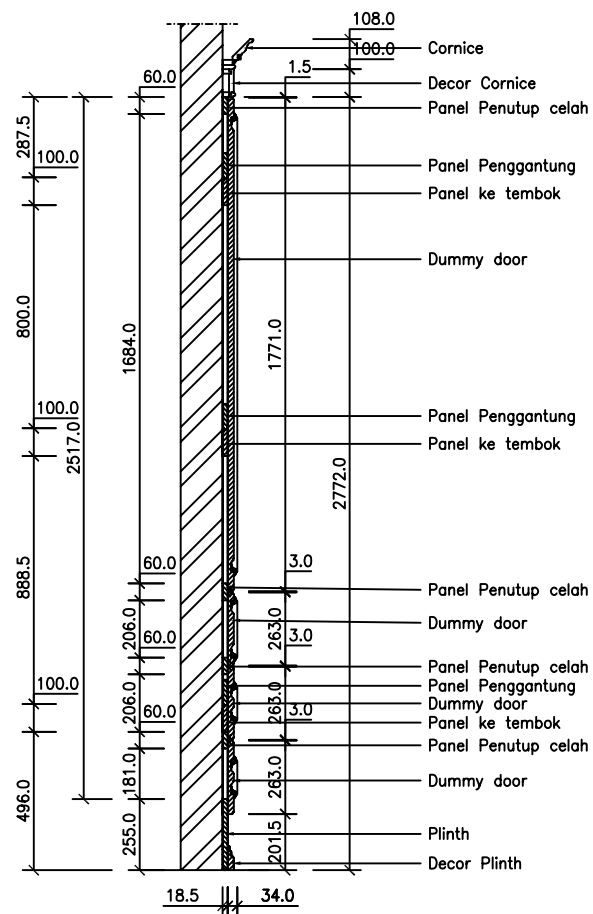

POTONGAN - X

CUSTOMER :

K-BNY-WA

SCALE : 1 : 20, Detail 1:1

DRAWN : TEGUH H.


DATE : 03-07-2009

CHECK : ACHING


B Broco®

PT. Broco Möbel Industry

DETAIL PANELING

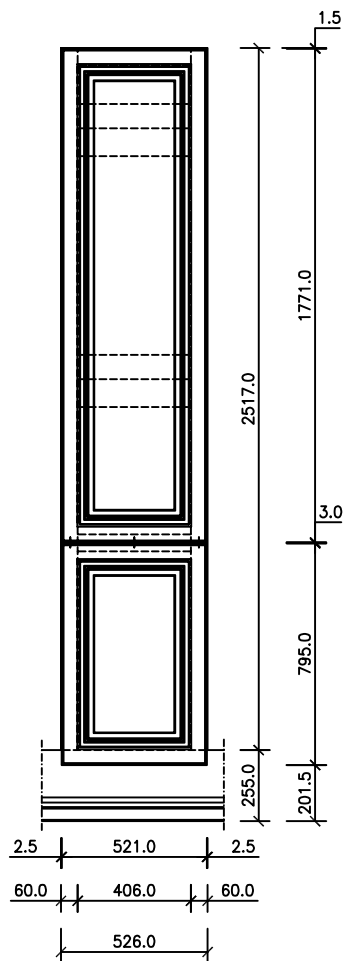

TAMPAK DEPAN

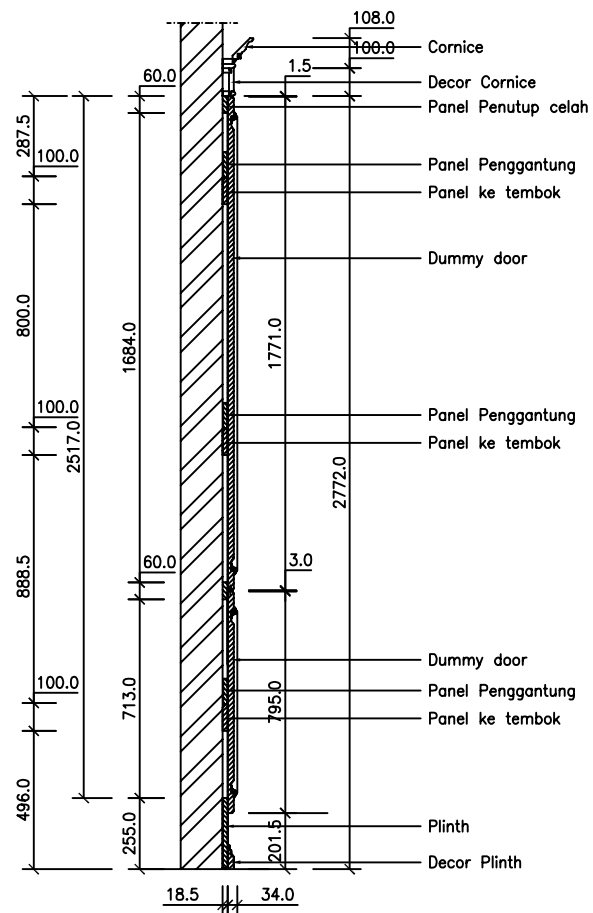

POTONGAN - X

CUSTOMER :

K-BNY-WA

SCALE : 1 : 20, Detail 1:1

DRAWN : TEGUH H.


DATE : 03-07-2009

CHECK : ACHING


B Broco®

PT. Broco Möbel Industry

DETAIL PANELING

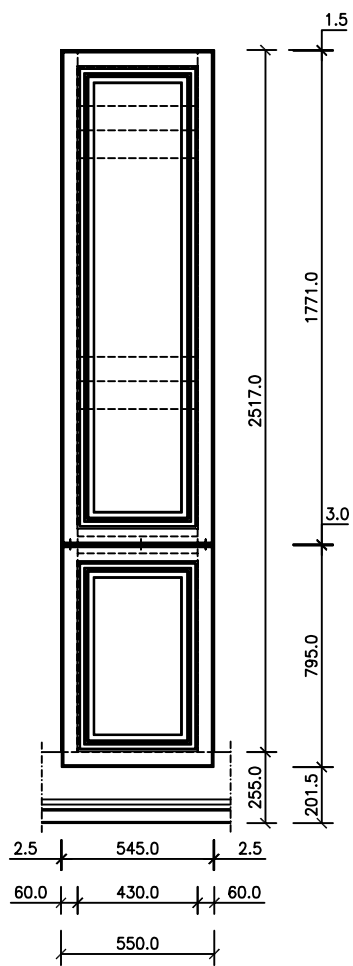

TAMPAK DEPAN

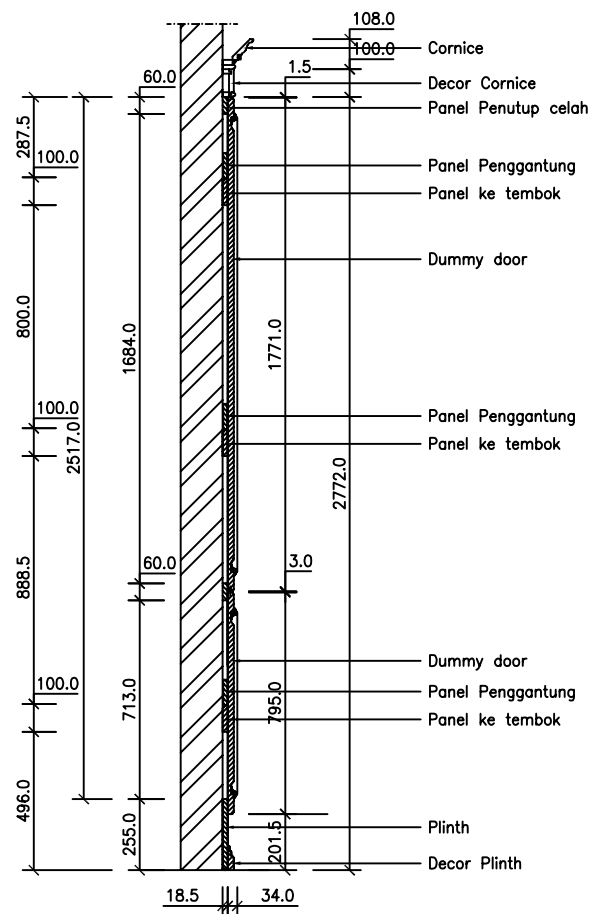

POTONGAN - X

CUSTOMER :

K-BNY-WA

SCALE : 1 : 20, Detail 1:1


DRAWN : TEGUH H.

DATE : 03-07-2009

CHECK : ACHING

B Broco®

PT. Broco Möbel Industry

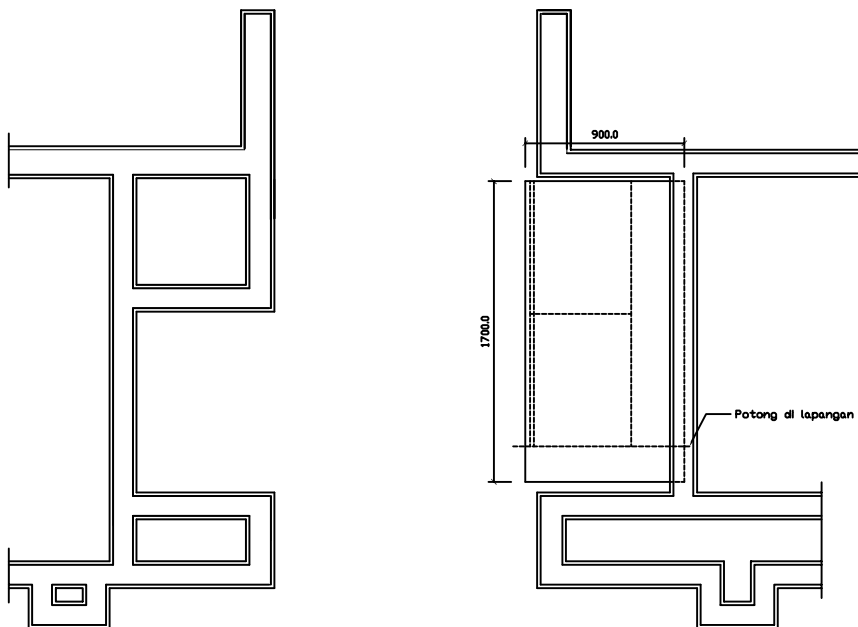

MAL WORKTOP (SNY48-00-WA)
 SKALA 1 : 20
 BAHAN : PLYWOOD 3 MM

PROJECT

PROJECT – BEVELLONI

FIRST FLOOR PLAN

KITCHEN ENTRY (K-BNY-WA)

GENERAL DATA

Door Model :

Door Colour :

Door Finish :

Door Profile :

Box Front Edge :

Box Visible Side :

Handle :

Cornice :

Pelmet :

Plinth :


Drawer system :

MODUL

No	Code	Description

Drawn	DATE : 02-07-2009	NAME : TEGUH H.
Check.	DATE :	NAME : ACHING
Scale	1 : 20	

B Broco
 PT. Broco Mobel Industry

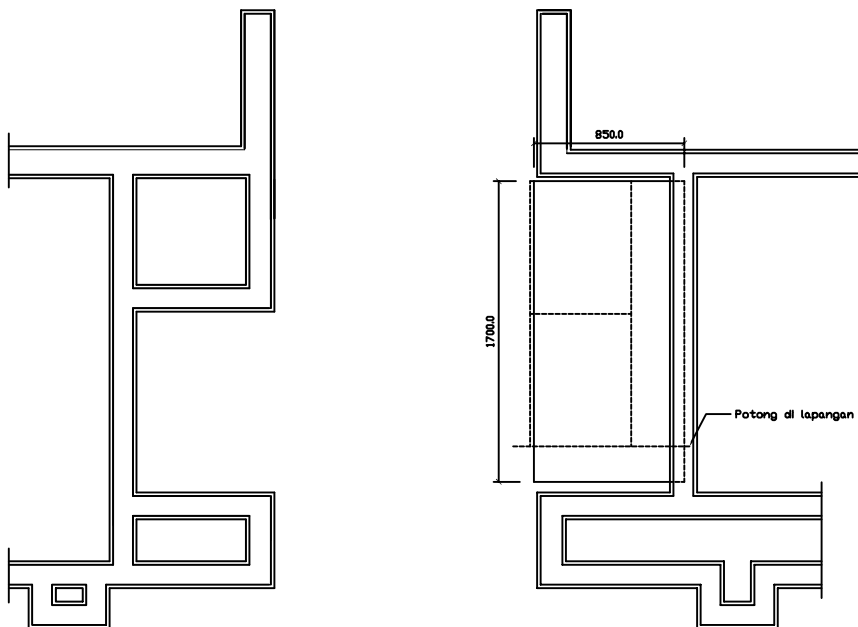

BASE WORKTOP (SNY49-00-WA)
 SKALA 1 : 20
 BAHAN : PLYWOOD 18 MM

PROJECT

PROJECT – BEVELLONI

FIRST FLOOR PLAN

KITCHEN ENTRY (K-BNY-WA)

GENERAL DATA

Door Model :

Door Colour :

Door Finish :

Door Profile :

Box Front Edge :

Box Visible Side :

Handle :

Cornice :

Pelmet :

Plinth :


Drawer system :

MODUL

No	Code	Description

Drawn	DATE : 02-07-2009	NAME : TEGUH H.
Check.	DATE :	NAME : ACHING
Scale	1 : 20	


B Broco
 PT. Broco Mobil Industry

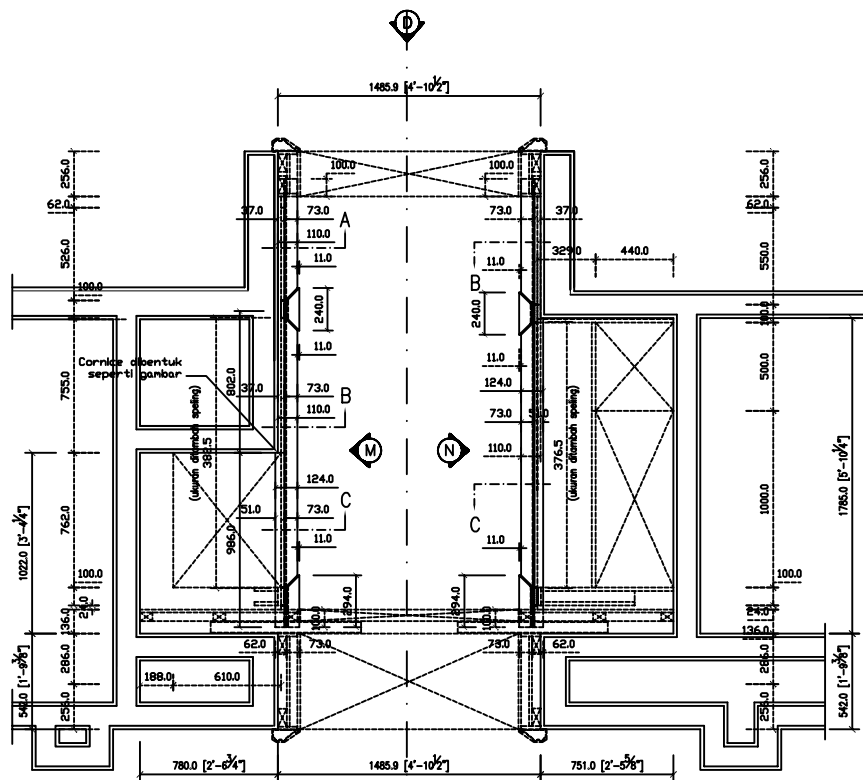


CORNICE LAYOUT PLAN

SKALA 1 : 20


CORNICE TIPE X1A010-A0-PK

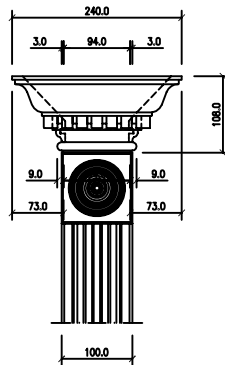


DETAIL CORNICE DI ATAS DECOR

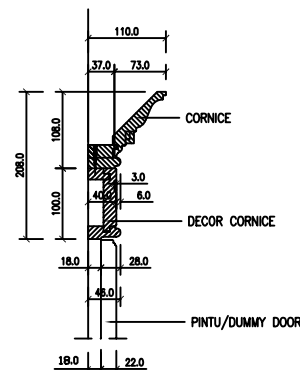

DETAIL POTONGAN-A

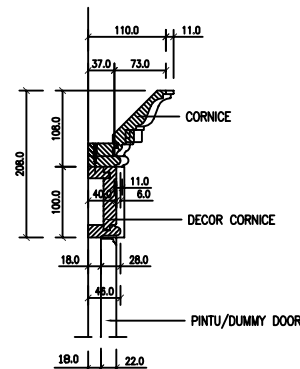

DETAIL POTONGAN-B

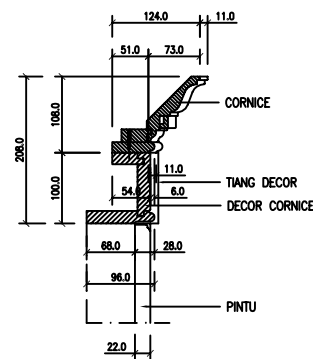

DETAIL POTONGAN-C

PROJECT

PROJECT - BEVELLONI

FIRST FLOOR PLAN

KITCHEN ENTRY (K-BNY-WA)

GENERAL DATA

Door Model :

Door Colour :

Door Finish :

Door Profile :

Box Front Edge :

Box Visible Side :

Handle :

Cornice :

Pelmet :

Plinth :


Drawer system :

MODUL

No	Code	Description


Drawn	DATE : 29-06-2009	NAME : TEGUH H.
Check.	DATE :	NAME : ACHING
Scale	1 : 20, Detail 1:5	

B Broco
PT. Broco Mobil Industry

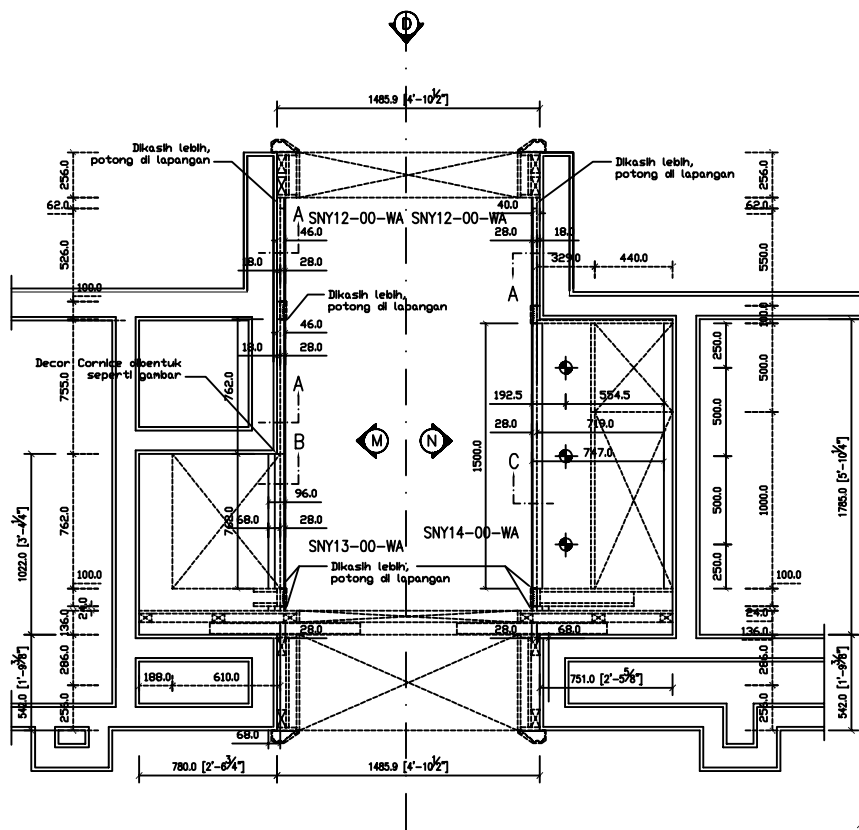


DECOR CORNICE LAYOUT PLAN


SKALA 1 : 20

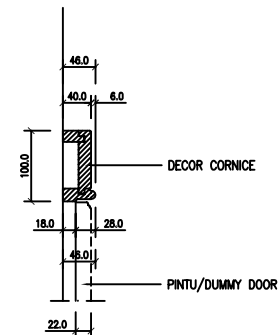

DETAIL POTONGAN-A

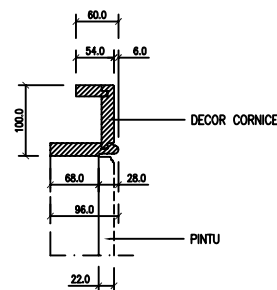

DETAIL POTONGAN-B

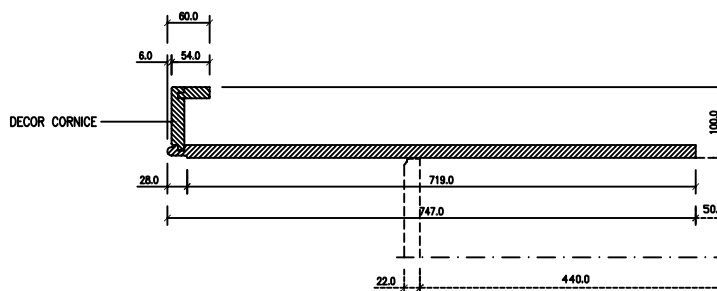

DETAIL POTONGAN-C

PROJECT

PROJECT - BEVELLONI

FIRST FLOOR PLAN

KITCHEN ENTRY (K-BNY-WA)

GENERAL DATA

Door Model :

Door Colour :

Door Finish :

Door Profile :

Box Front Edge :

Box Visible Side :

Handle :

Cornice :

Pelmet :

Plinth :

Drawer system :

MODUL

No	Code	Description

Drawn	DATE : 29-06-2009	NAME : TEGUH H.
Check.	DATE :	NAME : ACHING
Scale	1 : 20, Detail 1:5	

B Broco
PT. Broco Mobil Industry

PROJECT

PROJECT – BEVELLONI

FIRST FLOOR PLAN

KITCHEN ENTRY (K-BNY-WA)

GENERAL DATA

Door Model :

Door Colour :

Door Finish :

Door Profile :

Box Front Edge :

Box Visible Side :

Handle :

Cornice :

Pelmet :

Plinth :


Drawer system :

MODUL

No	Code	Description


Drawn	DATE : 29-06-2009	NAME : TEGUH H.
Check.	DATE :	NAME : ACHING
Scale	1 : 10, Detail 1:5	

B Broco
PT. Broco Mobel Industry

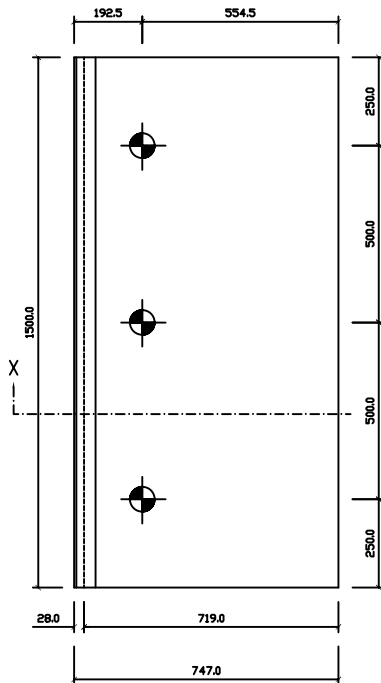

DECOR CORNICE SNY14-00-WA

SKALA 1 : 10

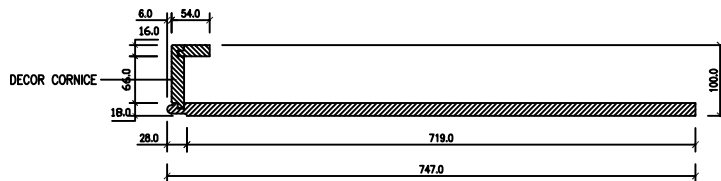

DETAIL POTONGAN-X

Skala 1:5

KETERANGAN :


✦ Bor Ø67 mm dalam tembus

Bahan : - MDF 18 mm R/R
- MFC 16 mm W/W


Finishing : Lacquer



Broco®

 

Broco®

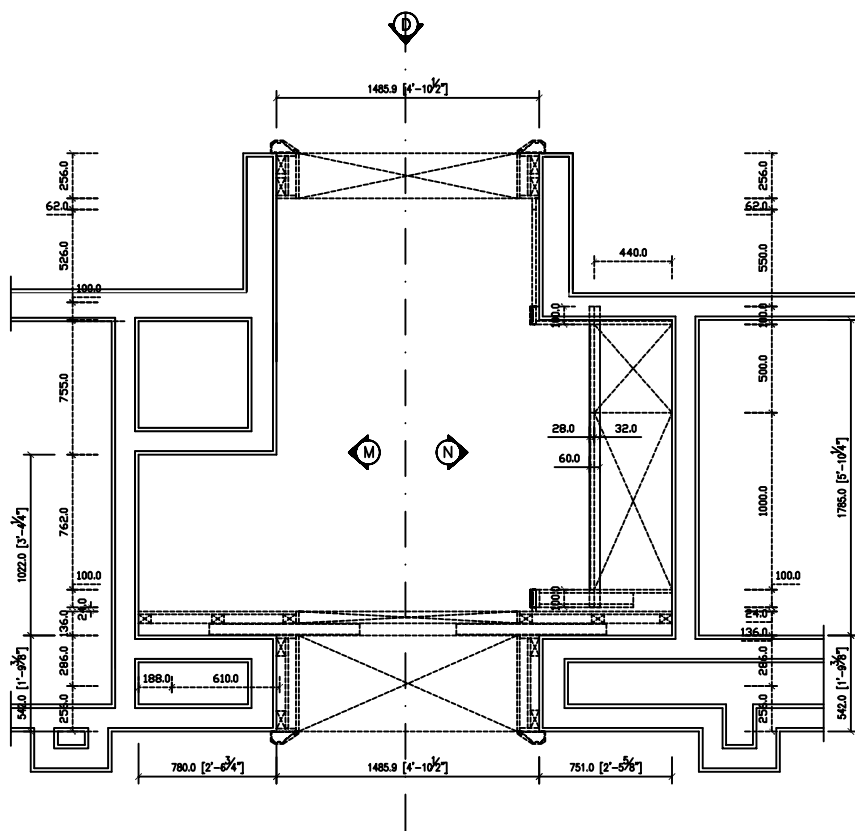

PELMET LAYOUT PLAN

SKALA 1 : 20

PELMET TIPE X1B010-A0-PK

PROJECT - BEVELLONI
FIRST FLOOR PLAN
KITCHEN ENTRY (K-BNY-WA)

GENERAL DATA


Door Model :
Door Colour :
Door Finish :
Door Profile :
Box Front Edge :
Box Visible Side :
Handle :
Cornice :
Pelmet :
Plinth :
Drawer system :

MODUL

No	Code	Description

Drawn	DATE : 29-06-2009	NAME : TEGUH H.
Check.	DATE :	NAME : ACHING
Scale	1 : 20, Detail 1:5	

B Broco
PT. Broco Mobel Industry

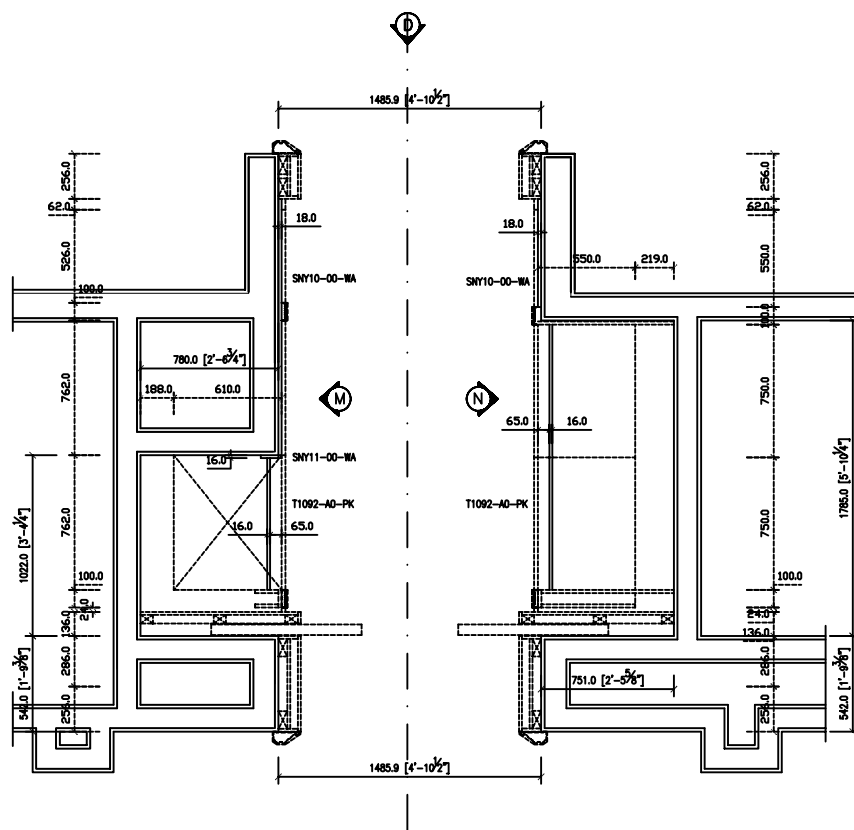

PLINTH LAYOUT PLAN

SKALA 1 : 20

PROJECT

PROJECT - BEVELLONI

FIRST FLOOR PLAN

KITCHEN ENTRY (K-BNY-WA)

GENERAL DATA

Door Model :

Door Colour :

Door Finish :

Door Profile :

Box Front Edge :

Box Visible Side :

Handle :

Cornice :

Pelmet :

Plinth :

Drawer system :


MODUL

No	Code	Description


Drawn	29-06-2009	NAME : TEGUH H.
Check.	DATE :	NAME : ACHING
Scale	1 : 20	

B Broco
PT. Broco Mobil Industry

PLINTH SNY10-00-WA
Bahan : MDF 18 mm R/R

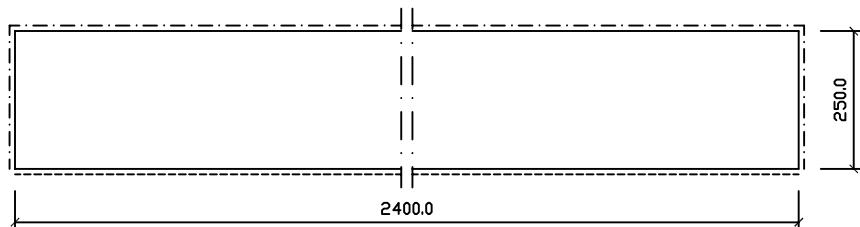


TAMPAK MUKA

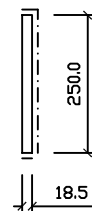


TAMPAK SAMPING

PLINTH SNY11-00-WA
Bahan : MDF 16 mm R/R

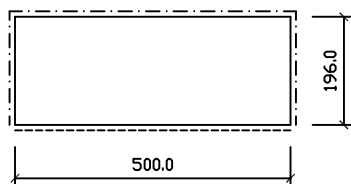

TAMPAK MUKA

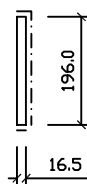


TAMPAK SAMPING

LEGEND

Bahan : - MDF 16 mm R/R
- MDF 18 mm R/R
- - - : Lacquer
- - - - : 06-13-068

Nb.

- Sisi yang tidak dicat, dibasecoat
- Tinggi setelah sealing terpasang
H = 255 mm dan H = 200 mm

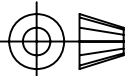REVISION	DATE	NAME
Drawing Name : PLINTH		Job Name :
L	W	H/T
Scale	1:10	
Dimensions are in milimeter		
DO NOT SCALE DRAWING		
Drawn	date 29-06-2009	name Teguh H.
Check.	date	name Aching
Approv.	date	name

Broco[®]
PT. Broco Möbel Industry

