




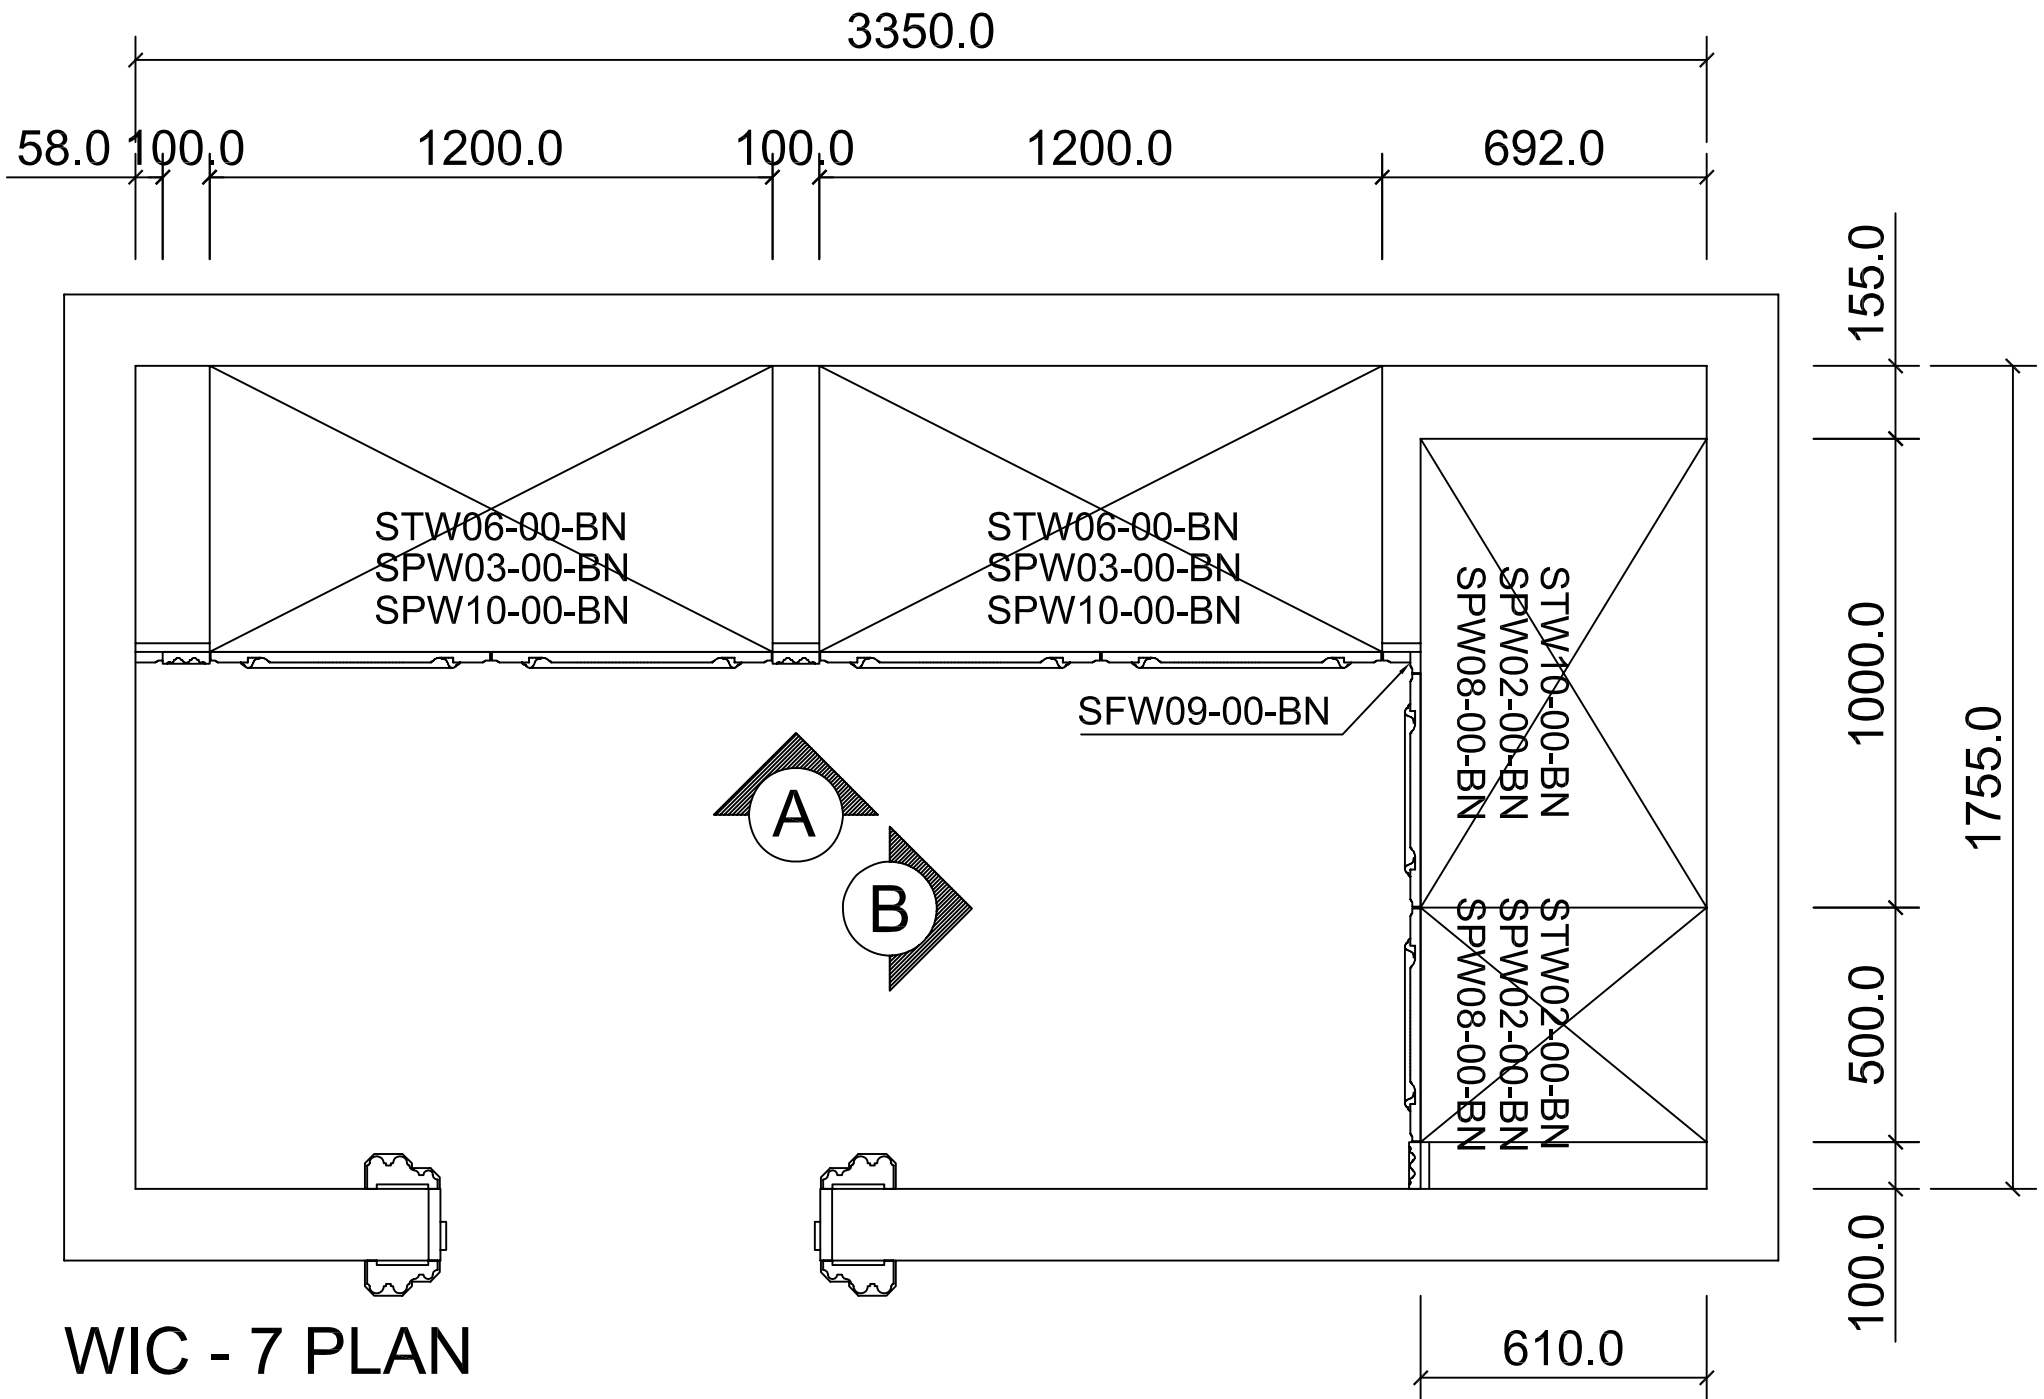


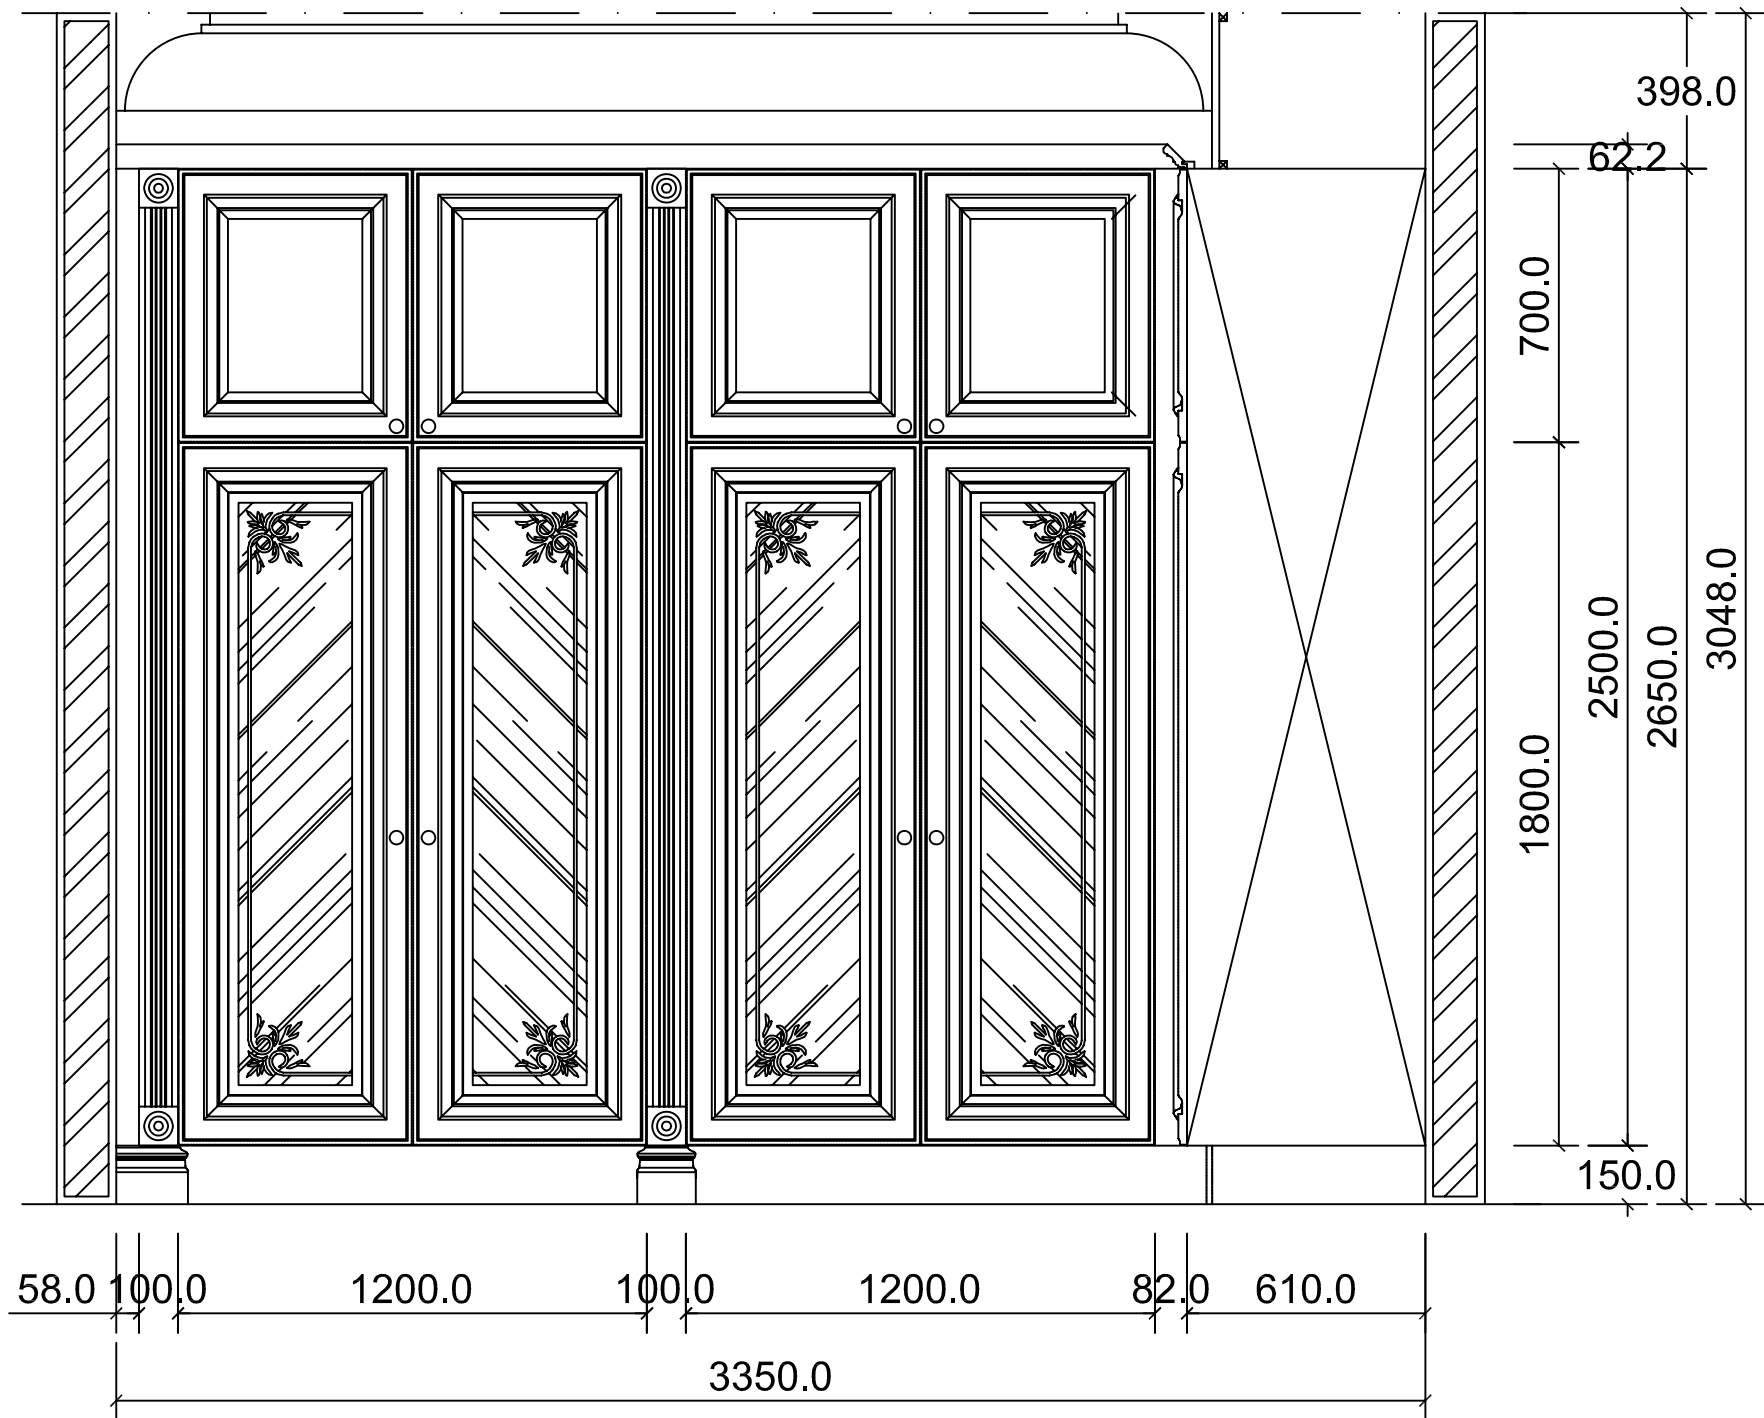


ELEVATION A

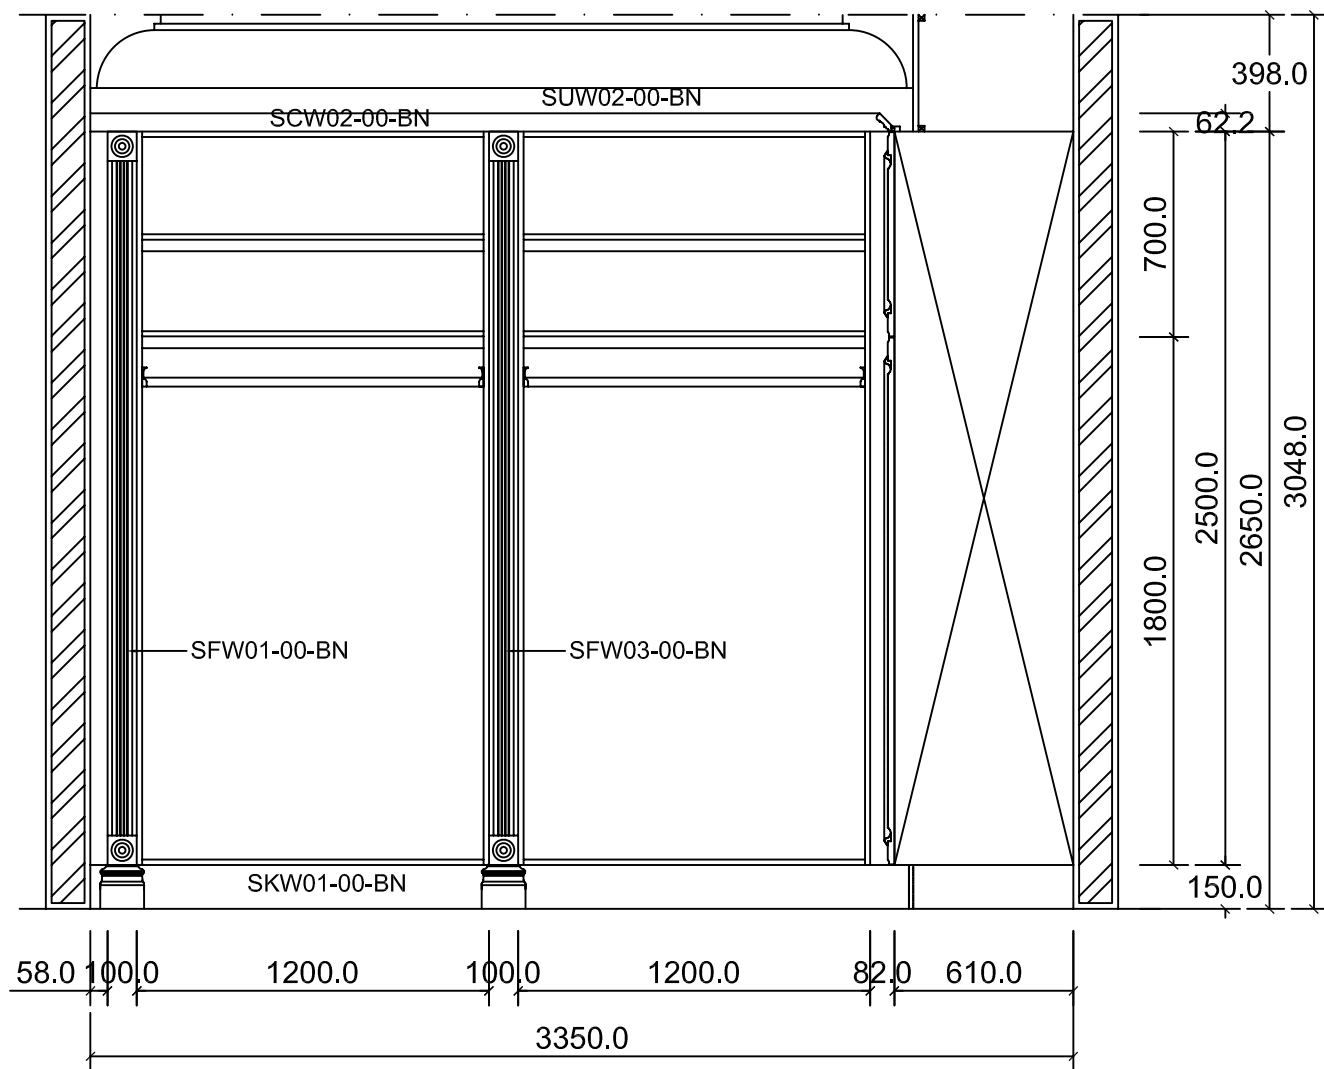

ELEVATION A

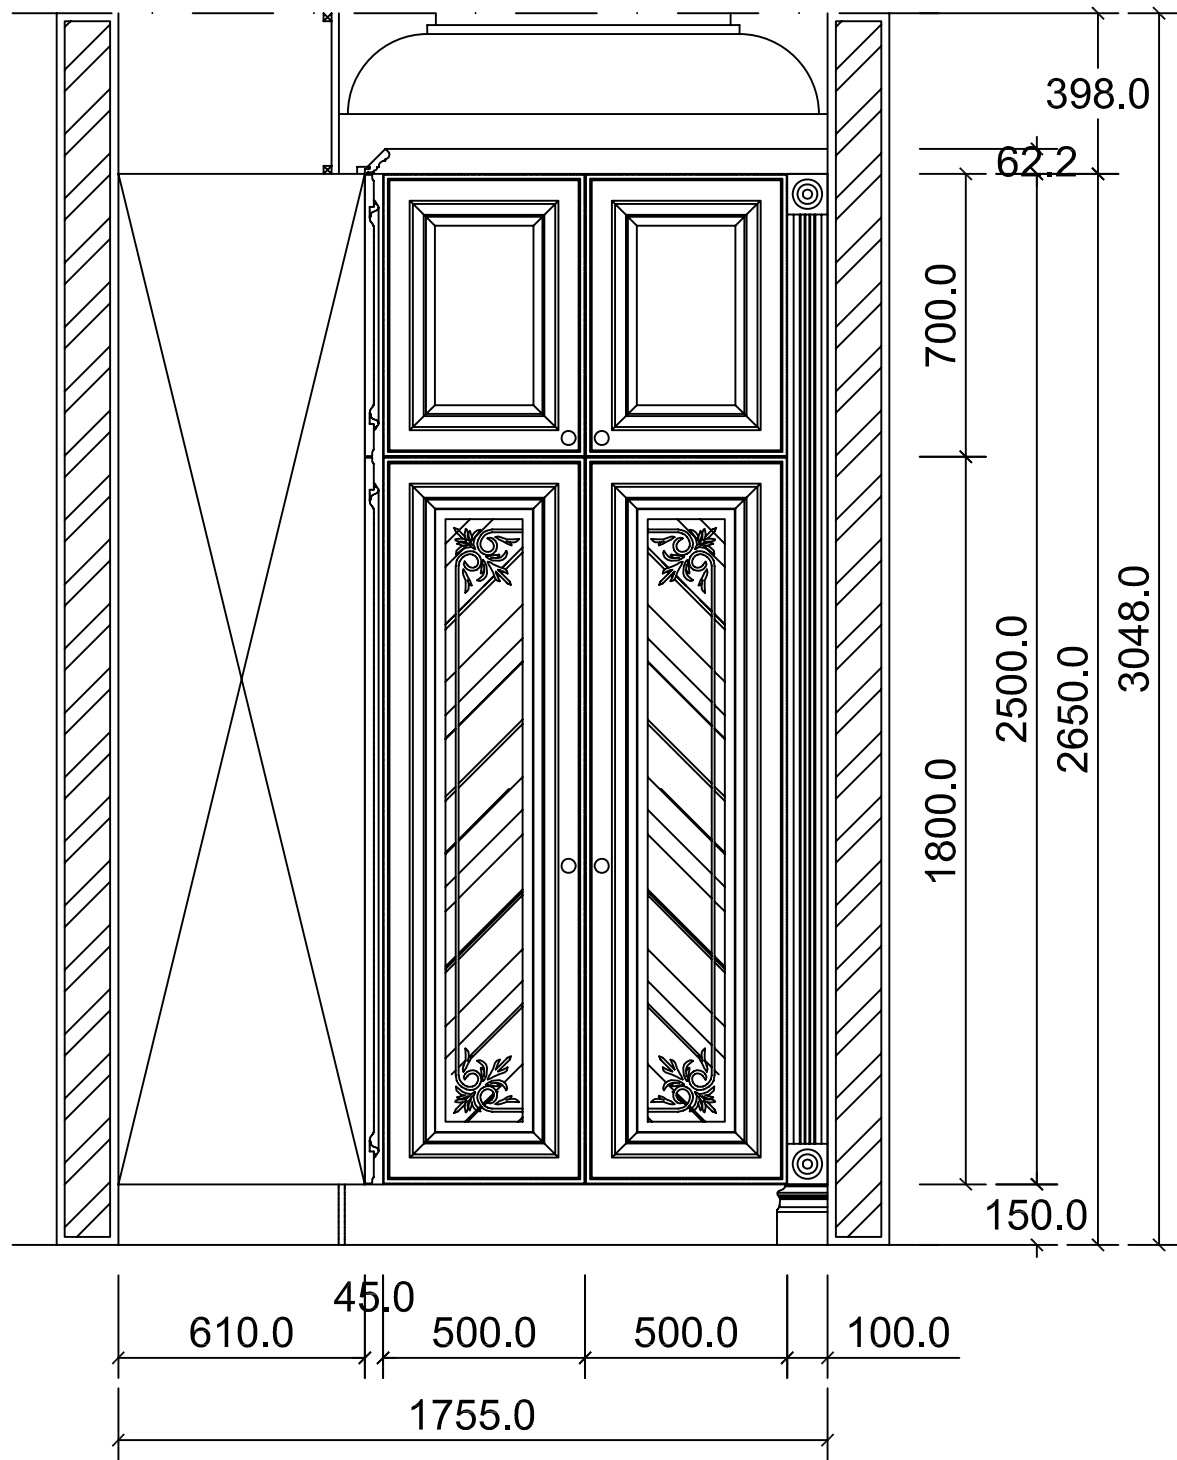

ELEVATION B

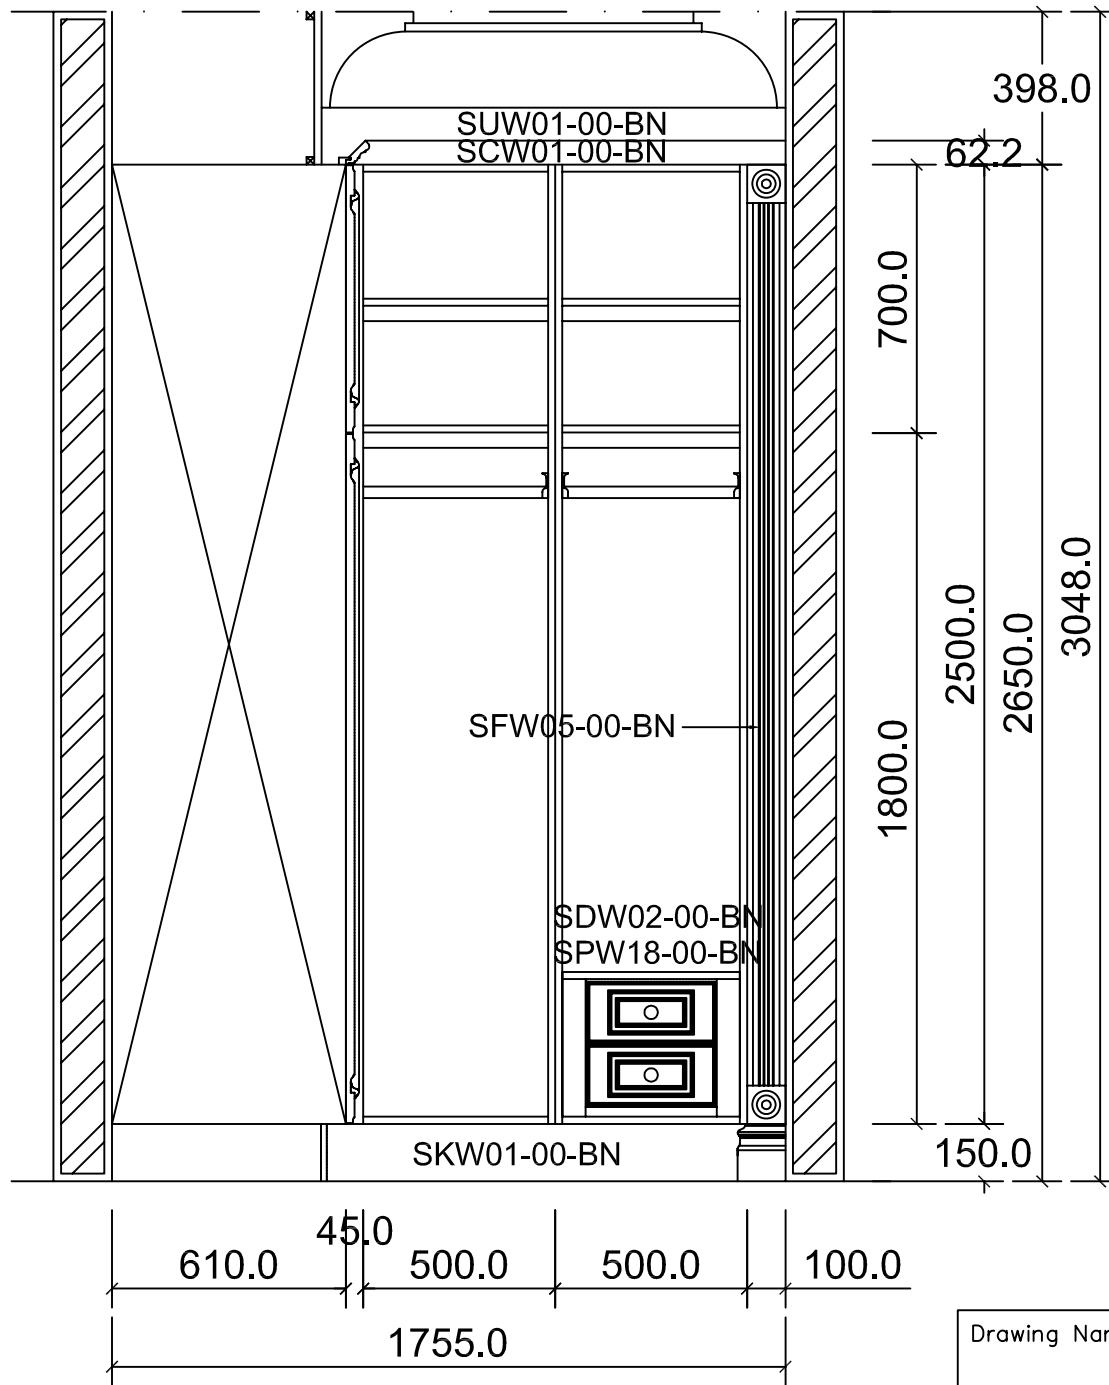

ELEVATION B

Drawing Name :

K-BNM-WA
PLAN-ELEVATION -- WIC/7

Date May. 19, 08 Drawn Tfk:

Scale 1:: 1

Checked-:

