




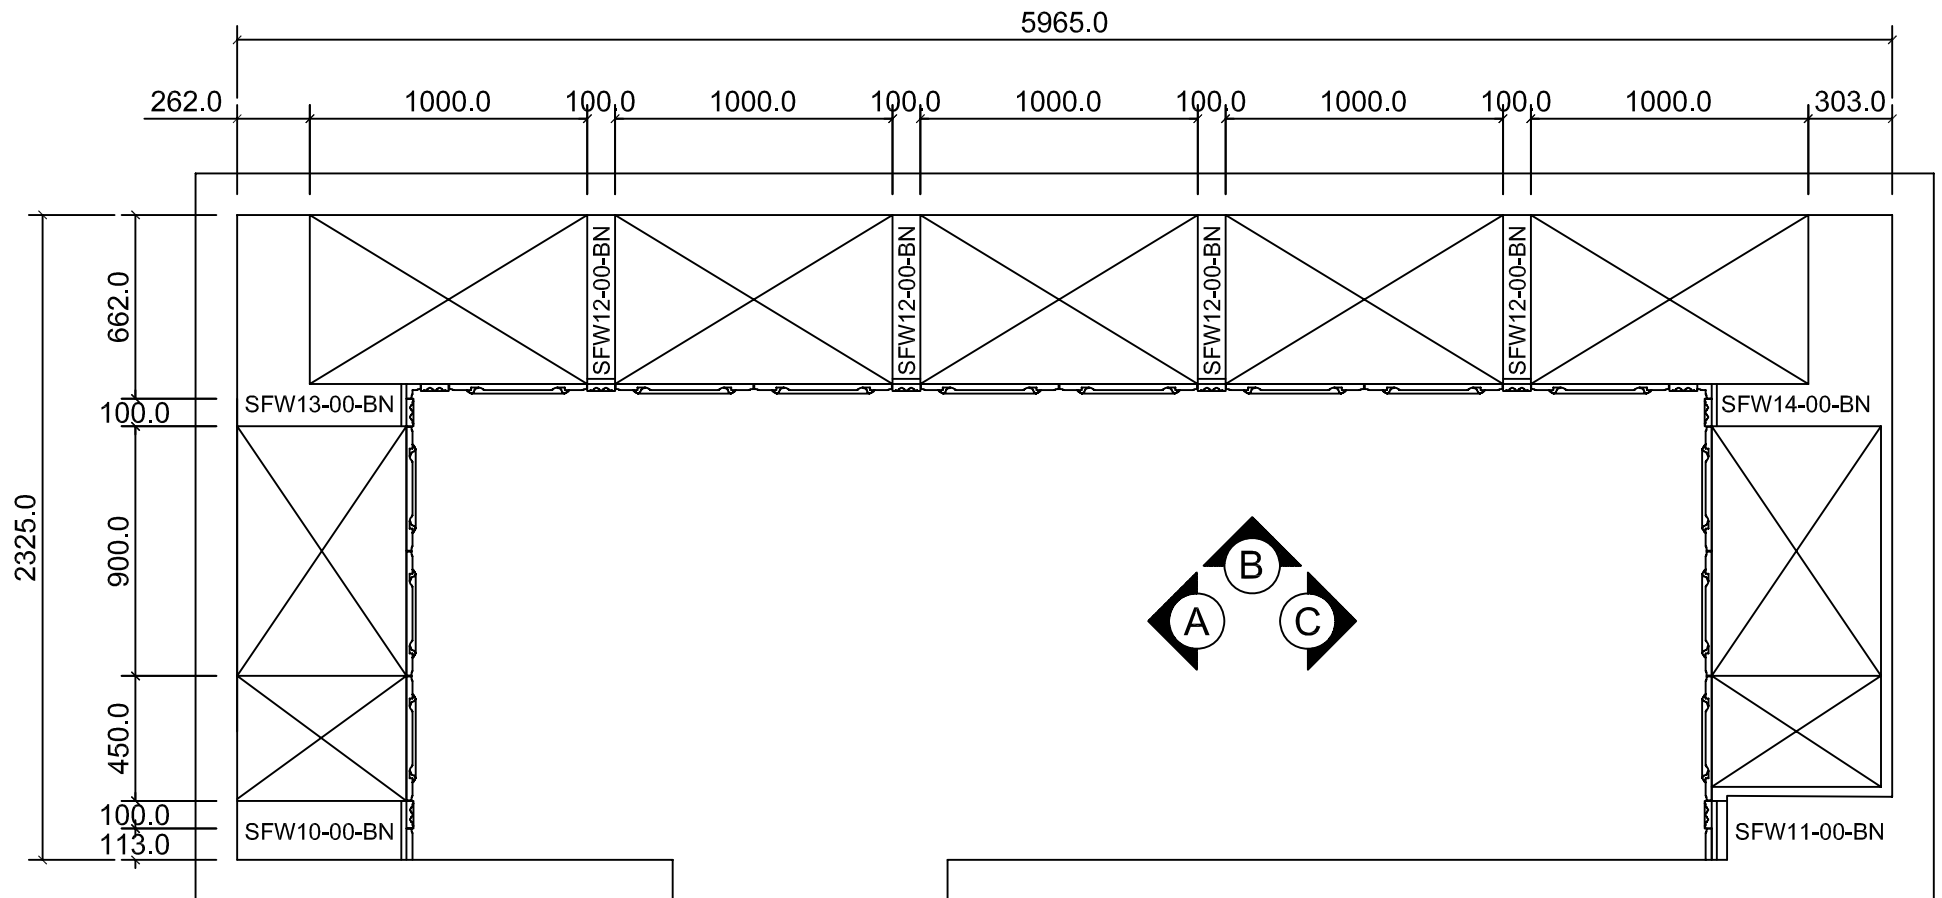


WIC - 8 PLAN

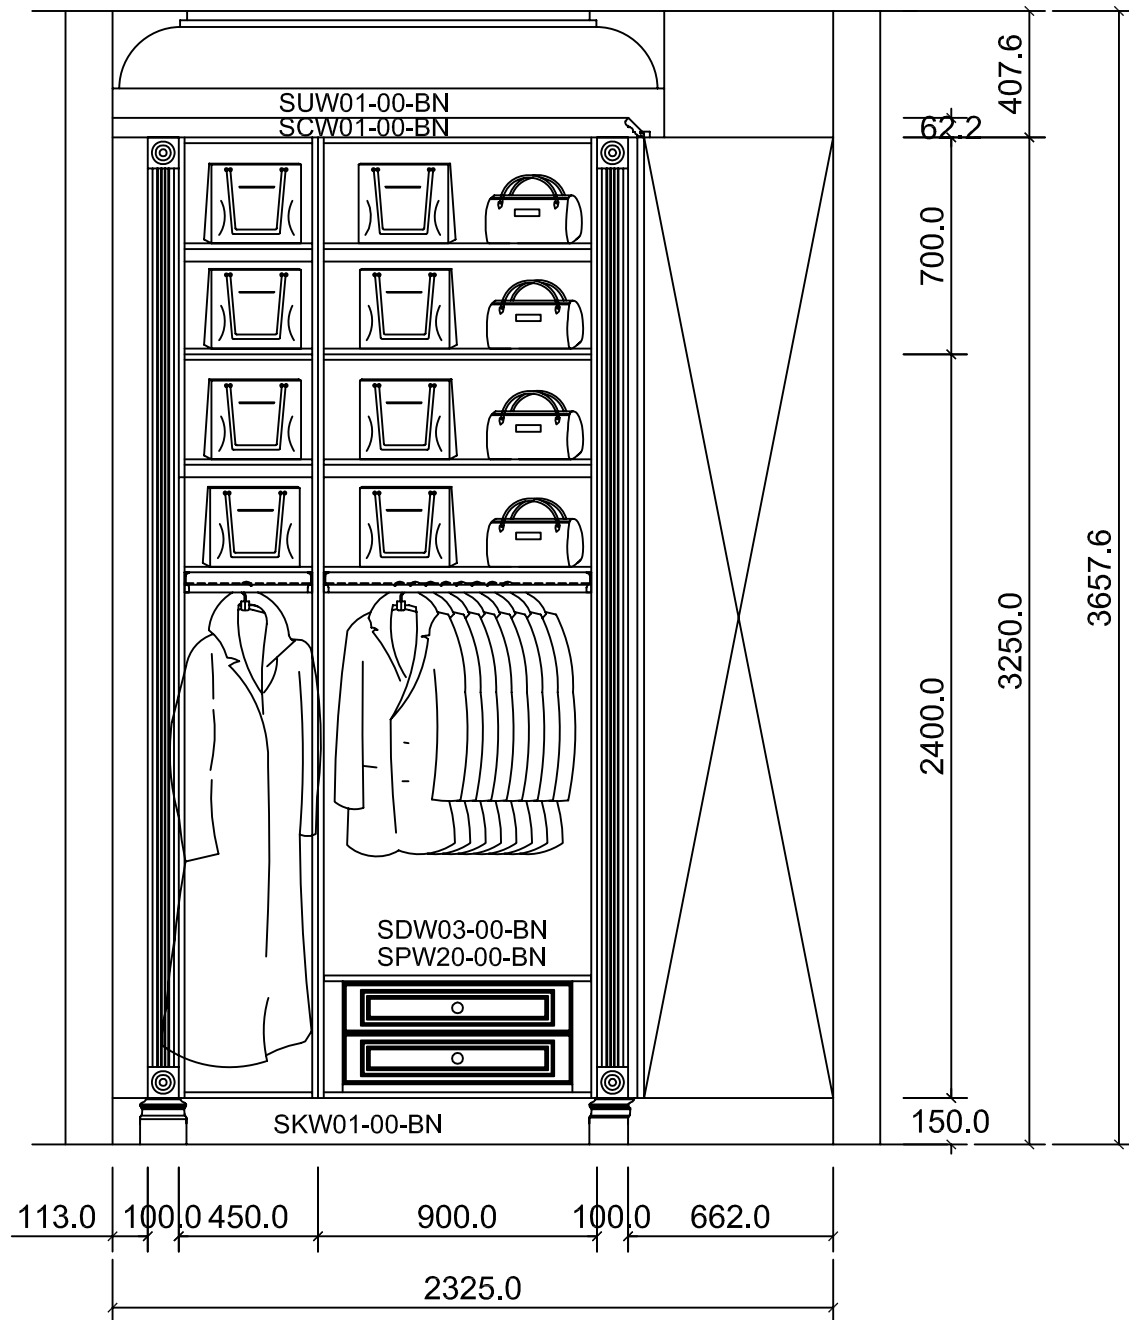

ELEVATION A

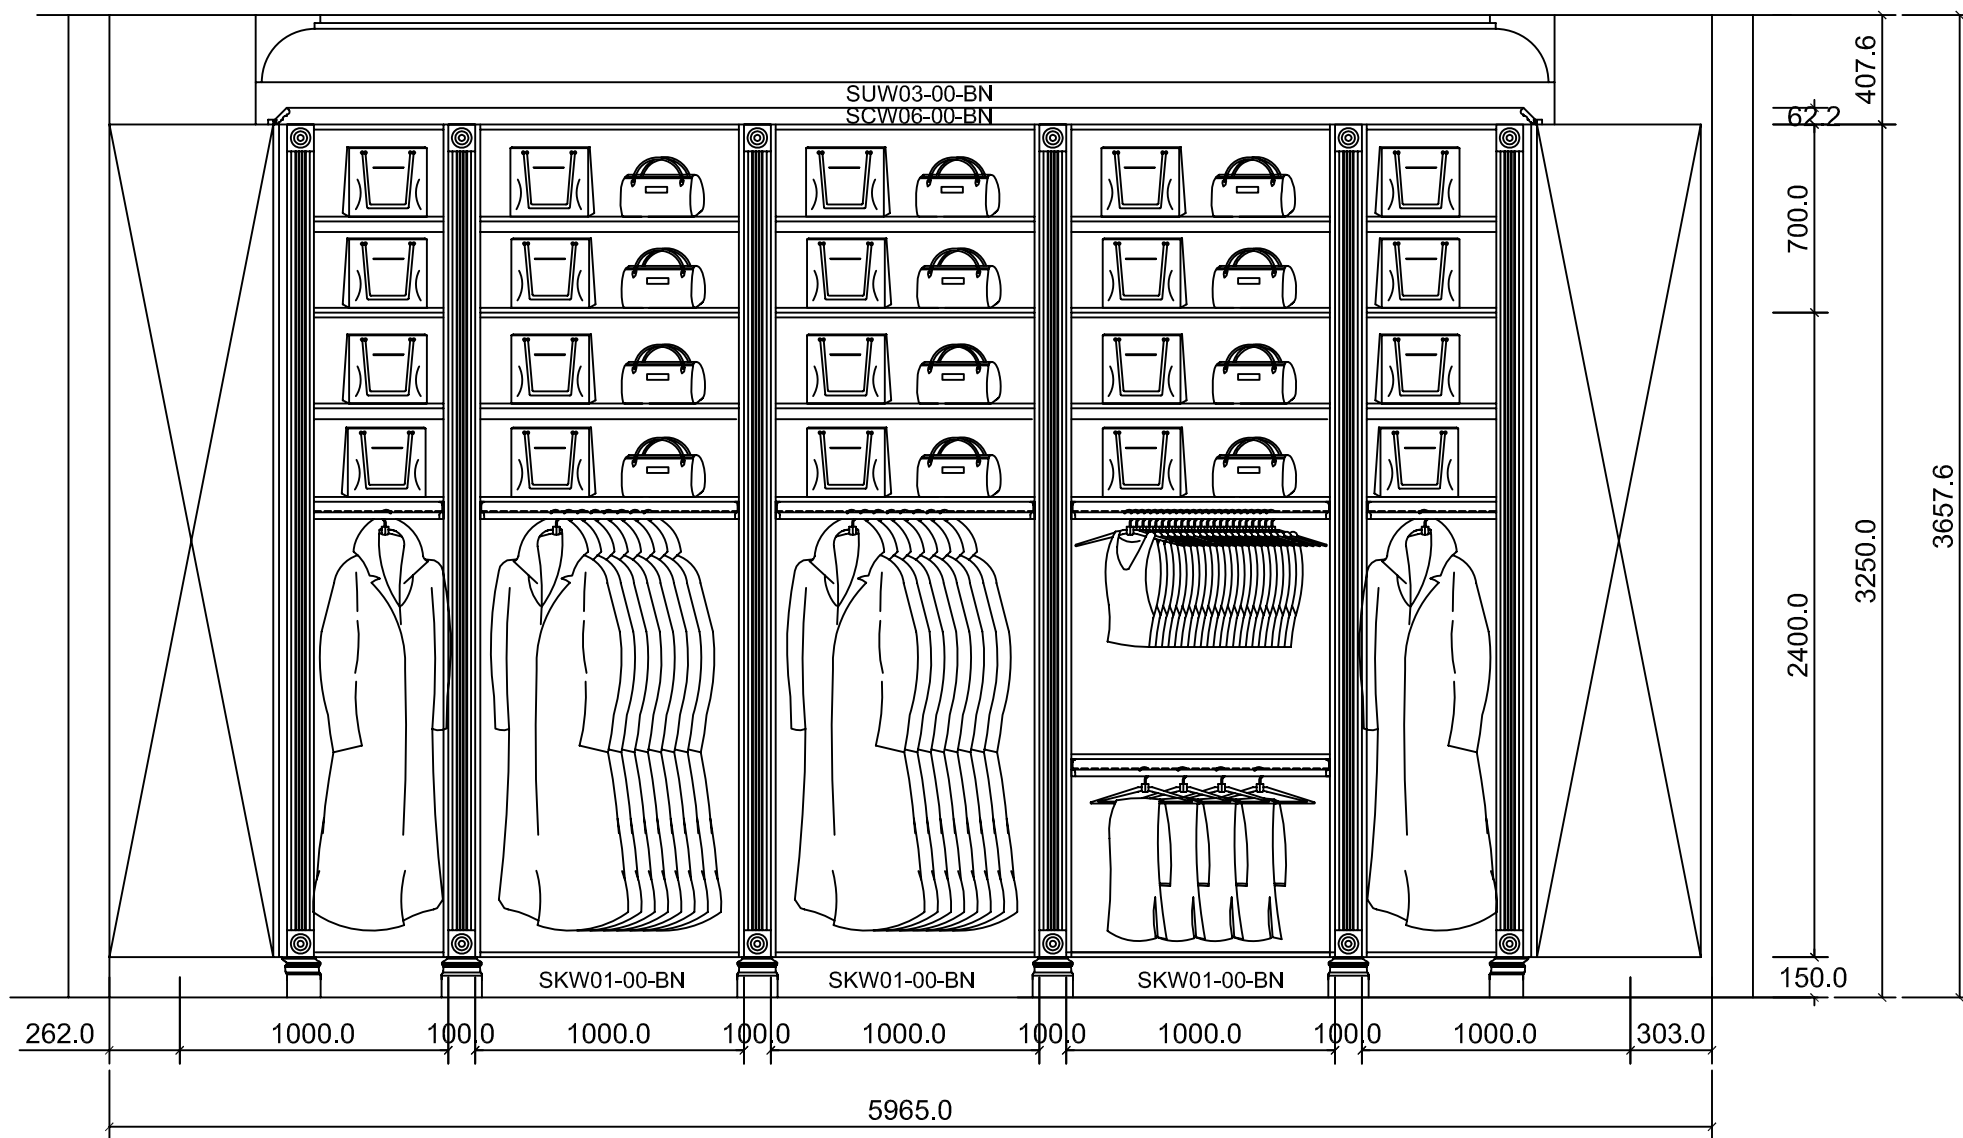

ELEVATION B

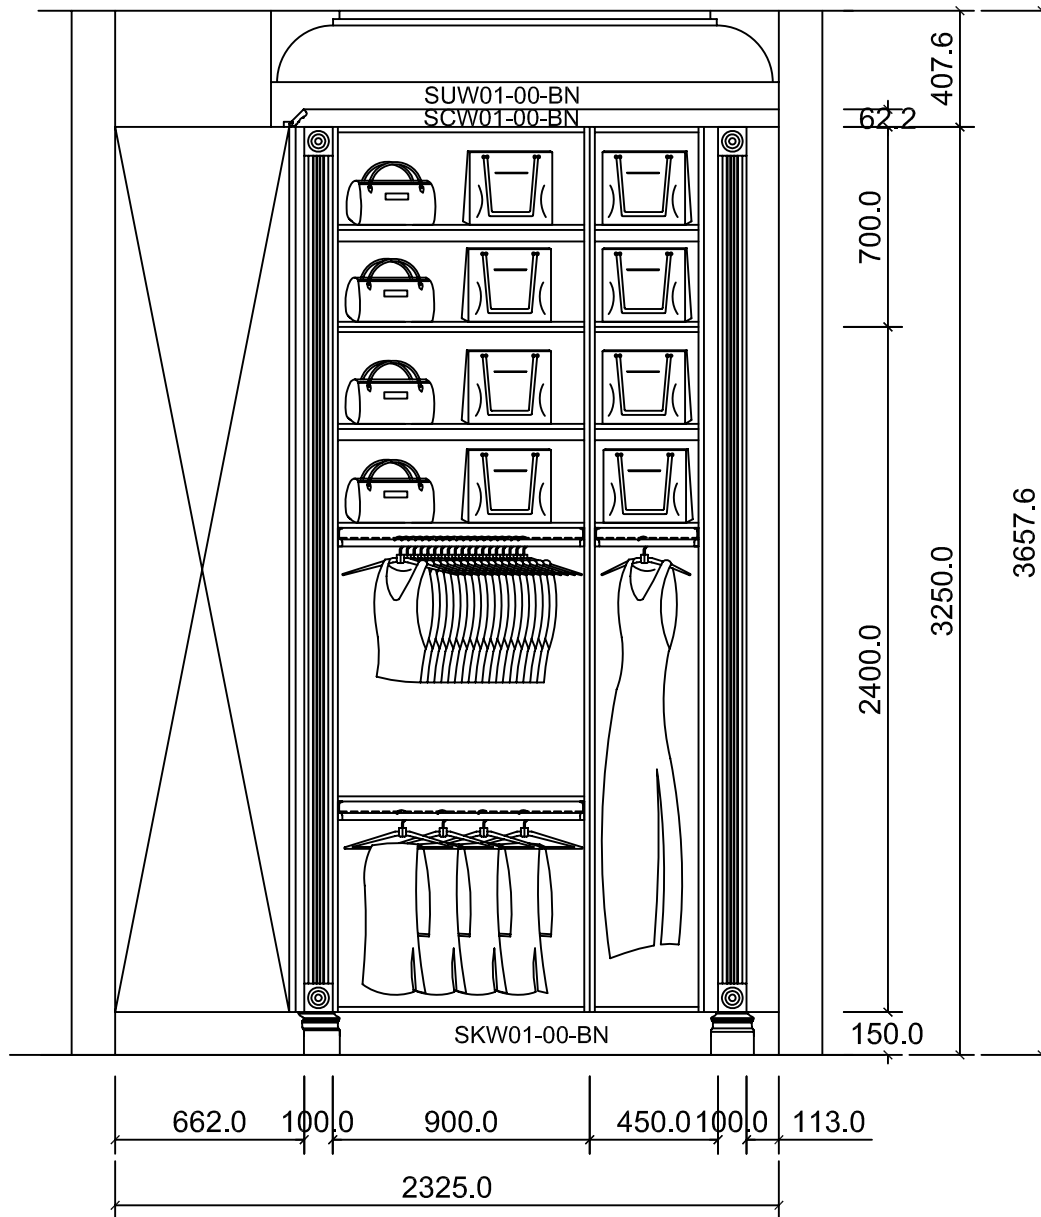

ELEVATION C

Drawing Name :		K-BNN-WA	
		PLAN-ELEVATION -- WIC/8	
Date May. 19, 08	Drawn Tfk	B Broco®	
Scale1:: 1	Checked-		