


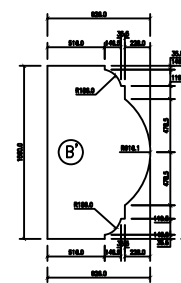
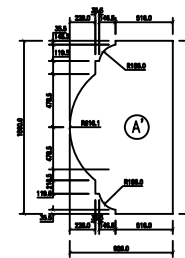


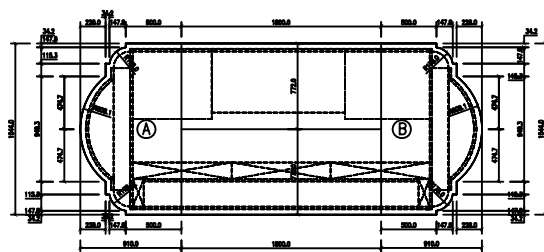

Description

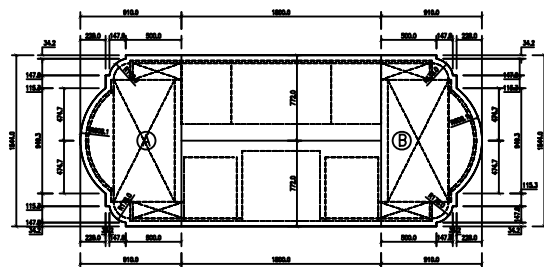

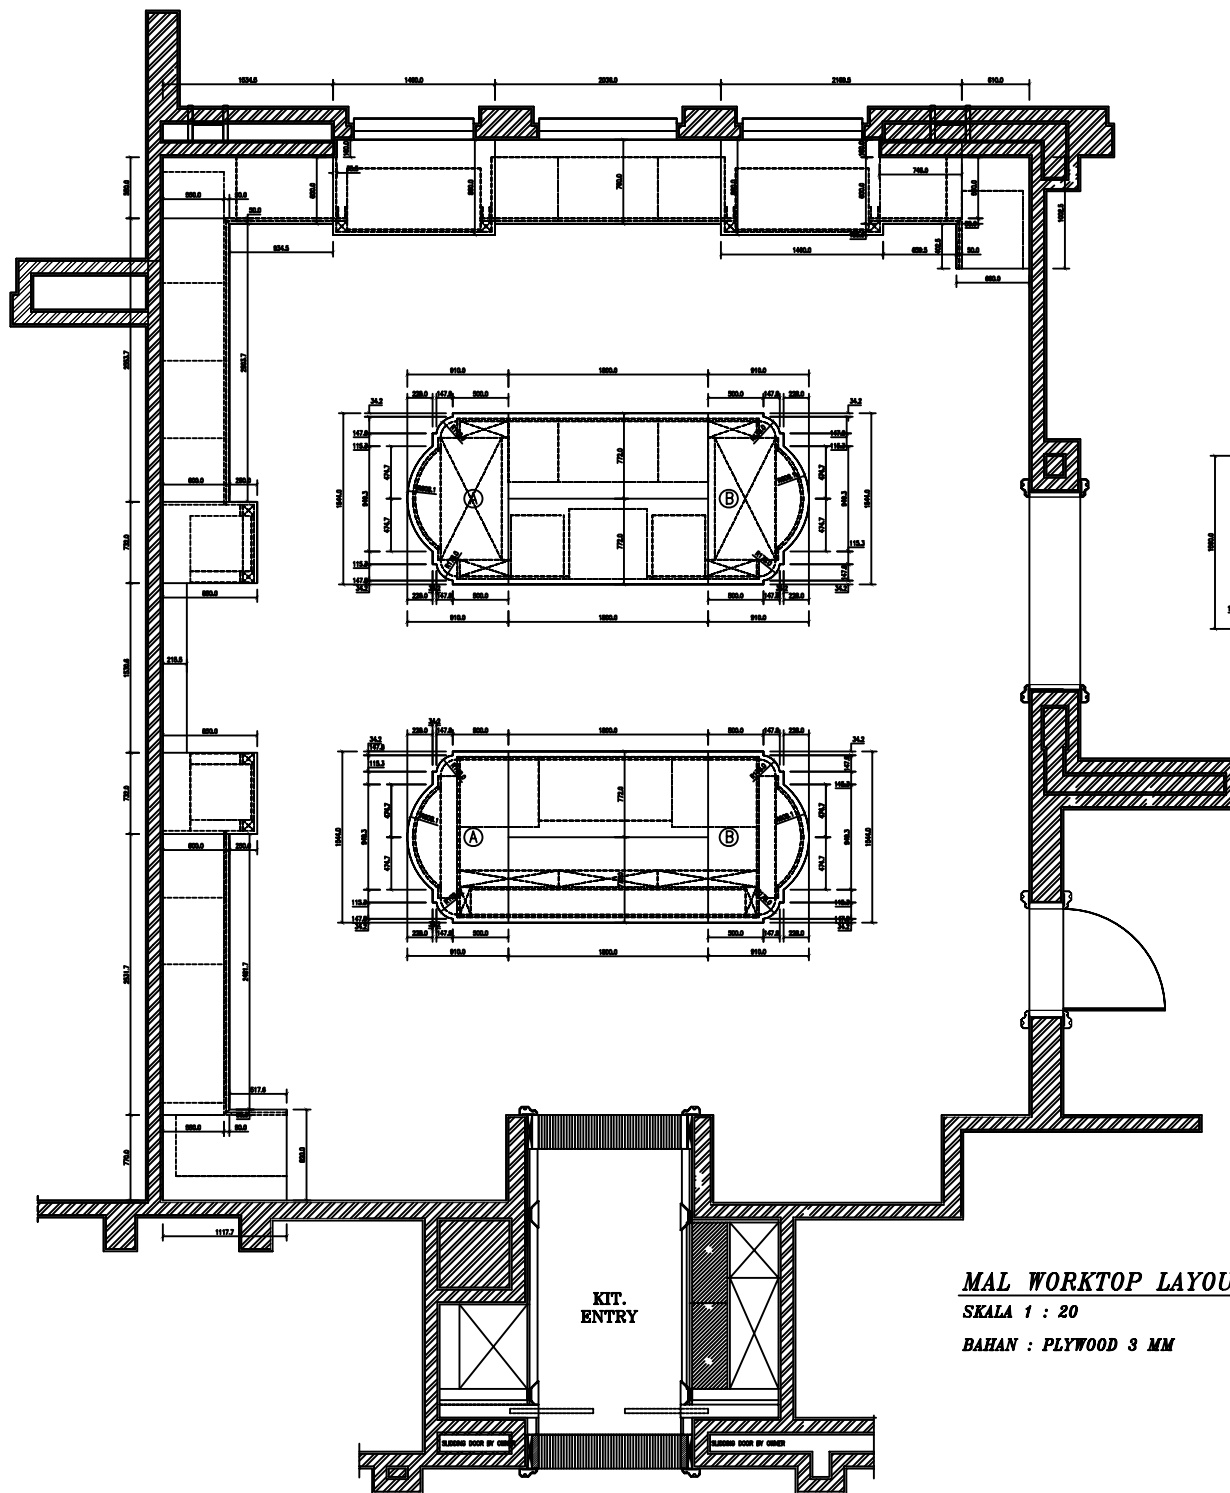

JALUR PISAU-A

JALUR PISAU-B

KIT.
ENTRY

MAL WORKTOP LAYOUT PLAN (SNW52-00-WA)

SKALA 1 : 20

BAHAN : PLYWOOD 3 MM

PROJECT

PROJECT - BEVELLONI

FLOOR PLAN

KITCHEN (K-BNW-WA)

GENERAL DATA


Door Model :
Door Colour :
Door Finish :
Door Profile :
Box Front Edge :
Box Visible Side :
Handle :
Cornice :
Pelmet :
Plinth :
Drawer system :

MODUL

No Code Description

Drawn DATE : 18-05-2009 NAME : TEGUH H.
Check. DATE : NAME : ACHING
Scale 1 : 20

B Broco
PT. Broco Mobil Industry

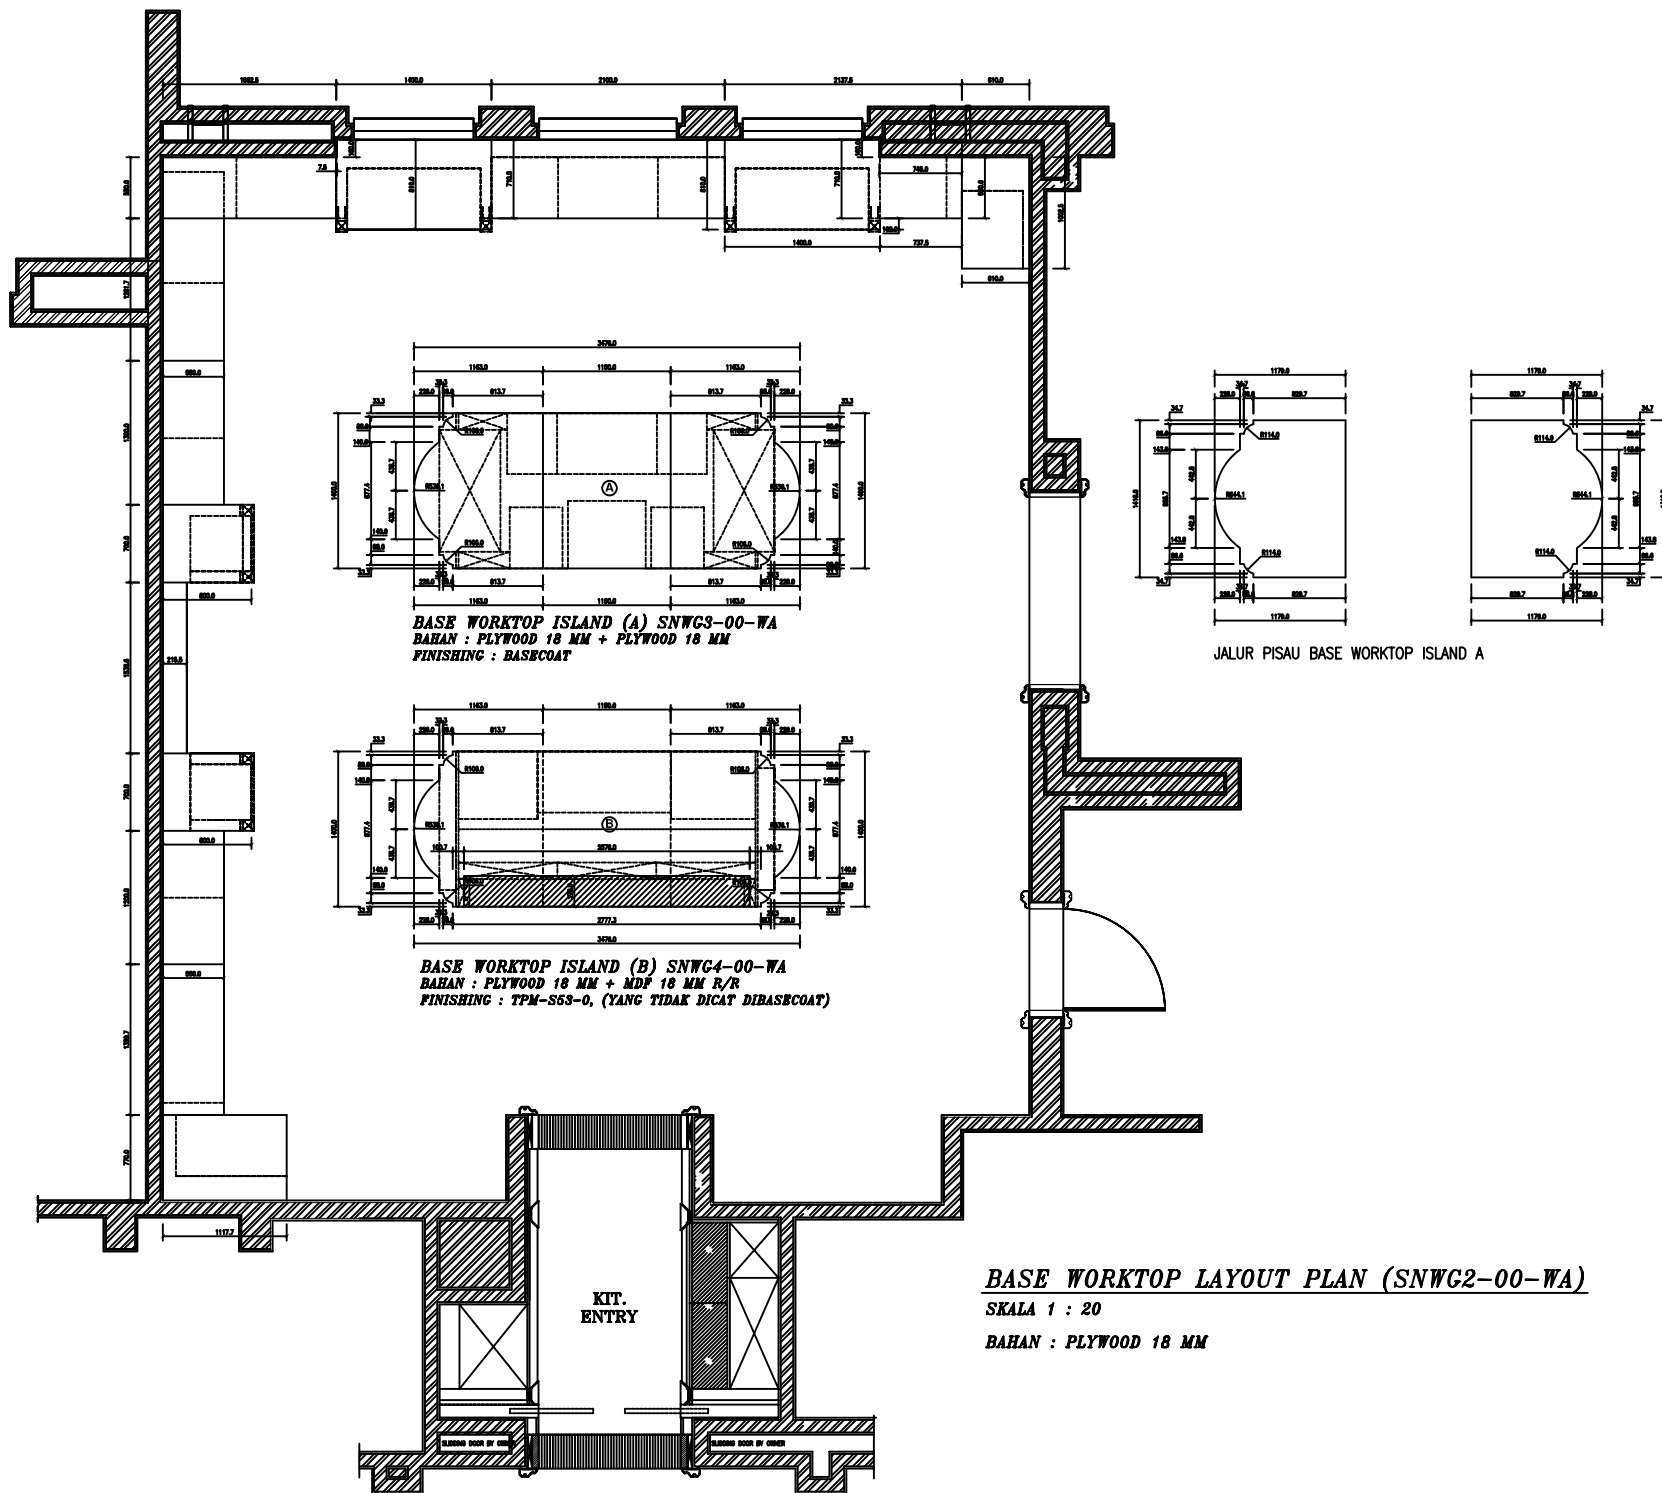

PROJECT

PROJECT - BEVELLONI

FLOOR PLAN

KITCHEN (K-BNW-WA)

GENERAL DATA

Door Model :

Door Colour :

Door Finish :

Door Profile :

Box Front Edge :

Box Visible Side :

Handle :

Cornice :

Plinth :

Drawer system :

MODUL


No	Code	Description

Drawn	DATE : 19-05-2009	NAME : TEGUH H.
Check.	DATE :	NAME : ACHUNG
Scale	1 : 20	


Broco

PT. Broco Mabel Industry



1

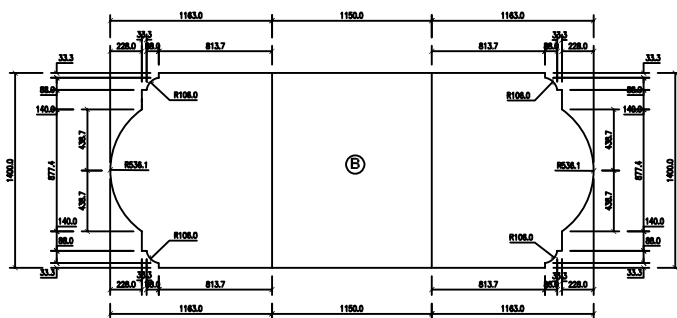

BASE WORKTOP-B (LAPIS ATAS)
BAHAN : PLYWOOD 18 MM
FINISHING : BASECOAT

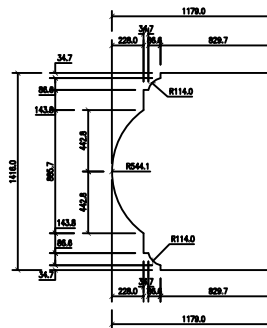

JALUR PISAU BASE WORKTOP ISLAND B

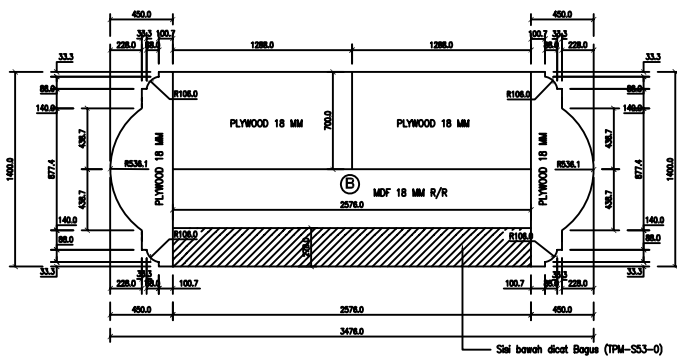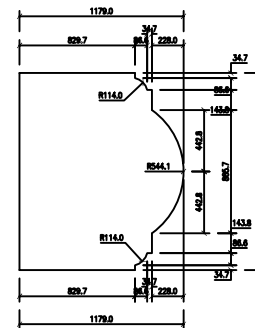


BASE WORKTOP-B (LAPIS BAWAH)
BAHAN : PLYWOOD 18 MM + MDF 18 MM R/R
FINISHING : TPM-S53-0, (YANG TIDAK DICAT DIBASECOAT)


BASE WORKTOP ISLAND-B (SNWG4-00-WA)

SKALA 1 : 20

BAHAN : PLYWOOD 18 MM + MDF 18 MM R/R

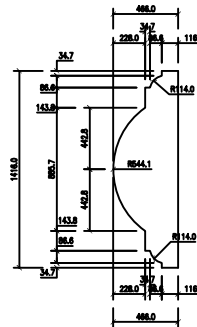

JALUR PISAU BASE WORKTOP ISLAND-B

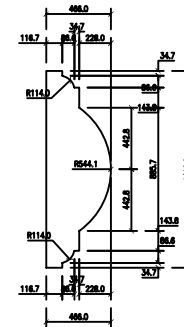

PROJECT

PROJECT - BEVELLONI

FLOOR PLAN


KITCHEN (K-BNW-WA)

GENERAL DATA

Door Model	:
Door Colour	:
Door Finish	:
Door Profile	:
Box Front Edge	:
Box Visible Side	:
Handle	:
Cornice	:
Pelmet	:
Plinth	:
Drawer system	:

Drawn	DATE : 22-05-2009	NAME : TEGUH H.
Check.	DATE :	NAME : ACHING
Scale	1 : 20	

B Broco
PT. Broco Mobil Industry

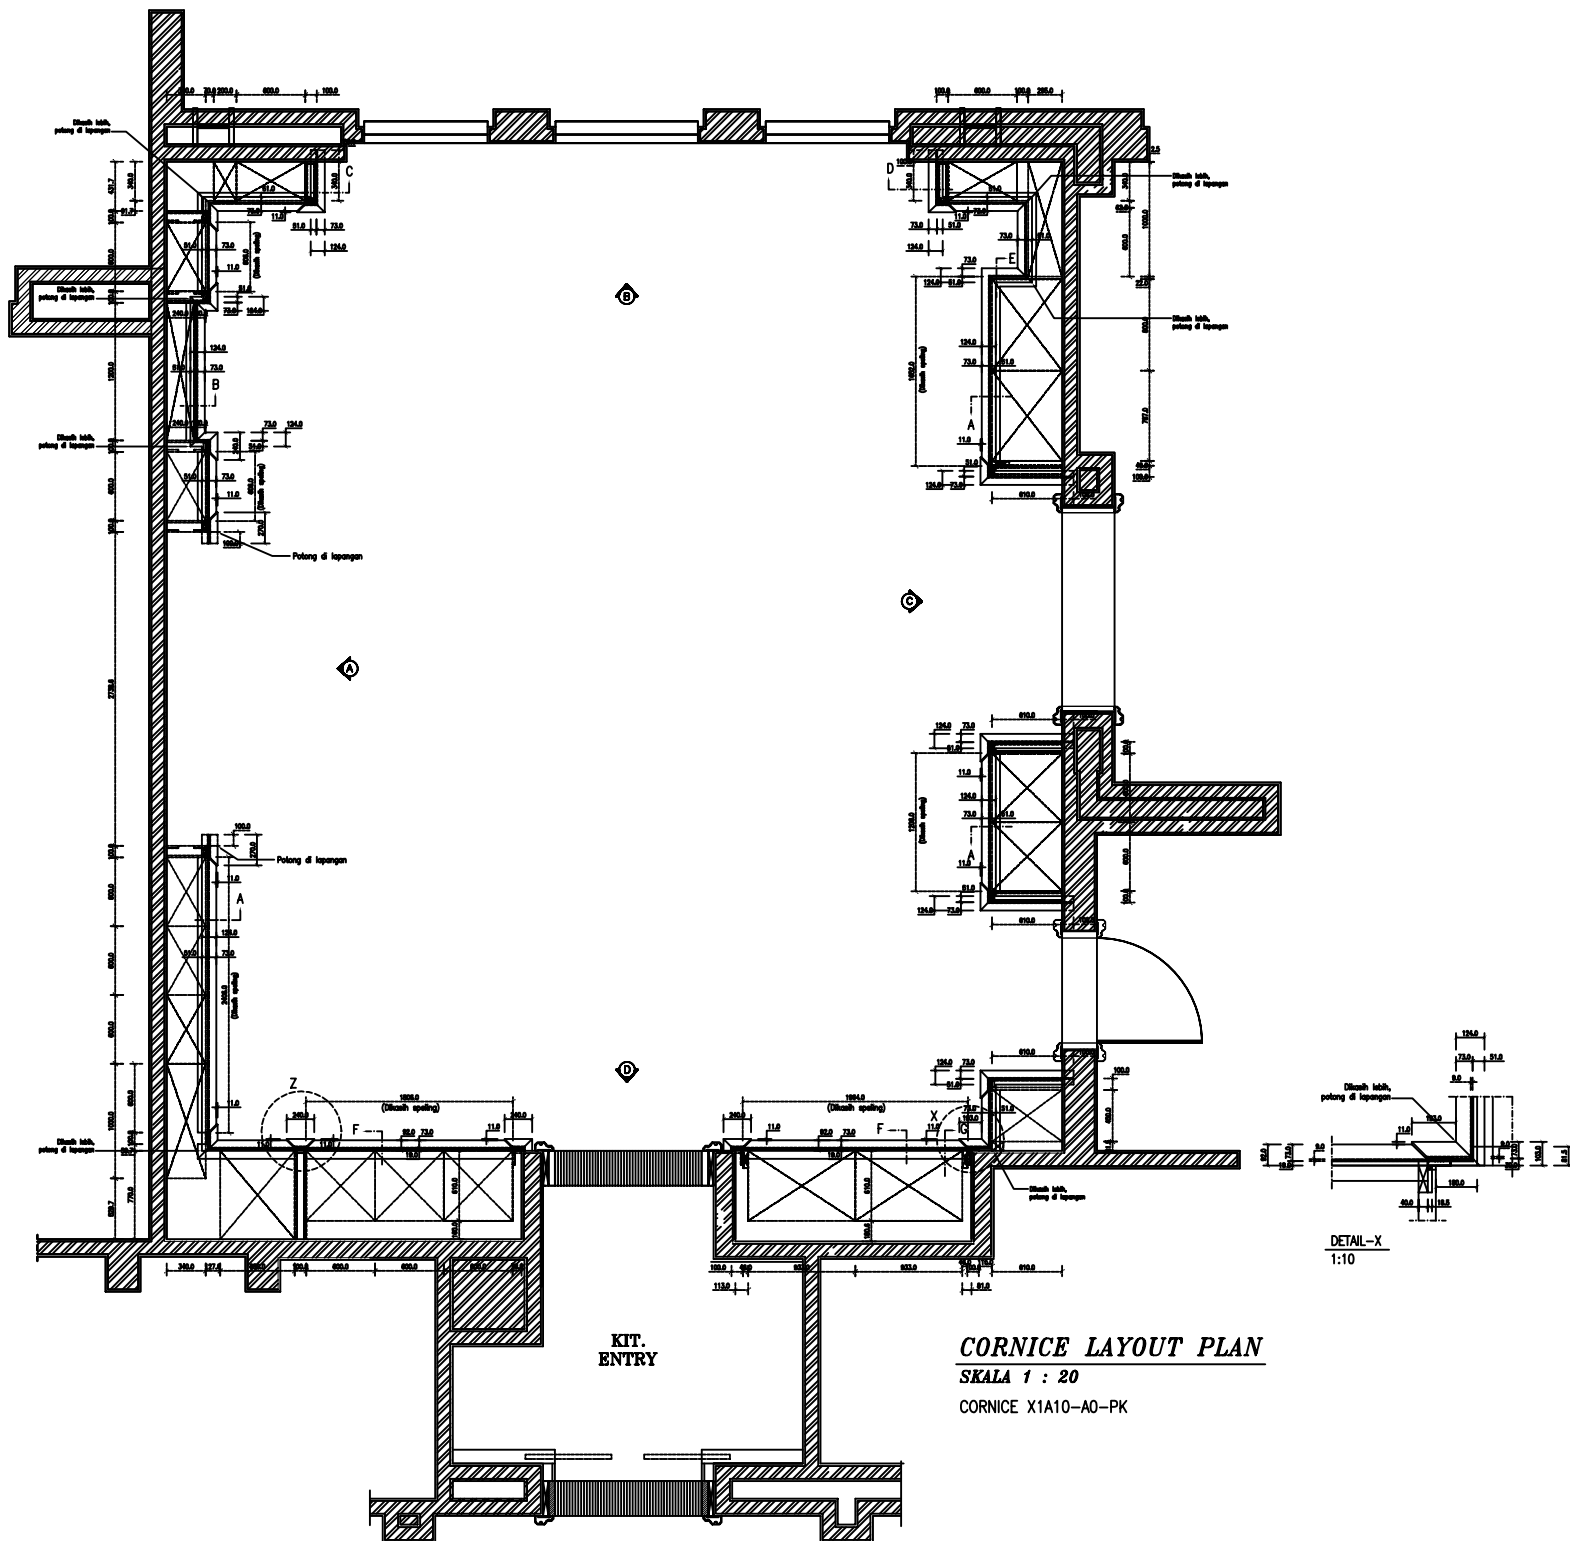

KIT.
ENTRY

CORNICE LAYOUT PLAN

SKALA 1 : 20

CORNICE X1A10-A0-PK

PROJECT

PROJECT - BEVELLONI

FLOOR PLAN

KITCHEN (K-BNW-WA)

GENERAL DATA

Door Model :

Door Colour :

Door Finish :

Door Profile :

Box Front Edge :

Box Visible Side :

Handle :

Cornice :

Plinth :

Drawer system :

MODUL




No	Code	Description
----	------	-------------

Keterangan :


- Mohon sebelum difinishing, cornice dan decor cornice disimulasikan dahulu di Sp Job
- Mohon konfirmasi dengan Bagian Breakdown

Drawn	DATE : 16-05-2009	NAME : TESLUN HL
Check.	DATE :	NAME : ACHING
Scale	1 : 20, Detail 1 : 5	


DETAIL-Z & POTONGAN-F
SKALA 1 : 5

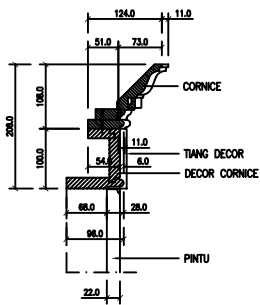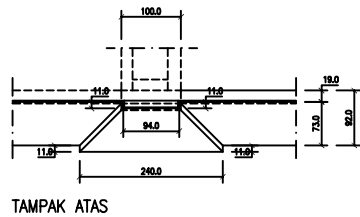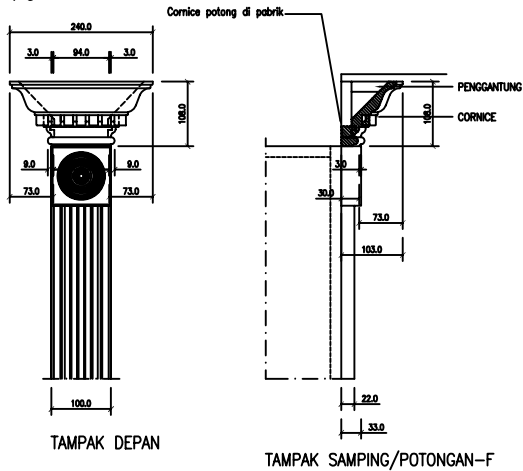


DETAIL POTONGAN-A

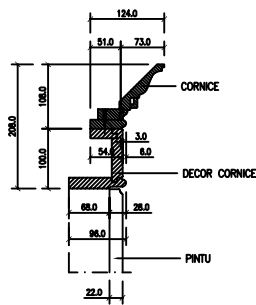


DETAIL POTONGAN-B

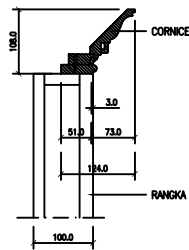


DETAIL POTONGAN-C

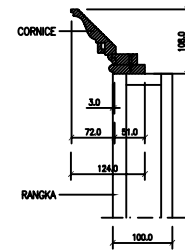

DETAIL POTONGAN-D

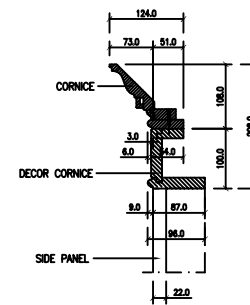

DETAIL POTONGAN-E

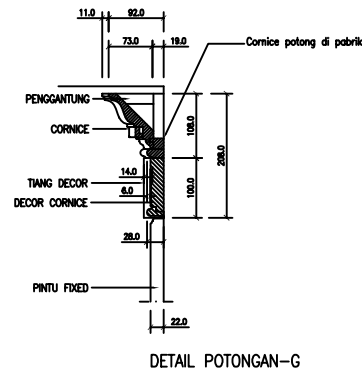

DETAIL CORNICE

SKALA 1 : 5

CORNICE X1A10-A0-PK

PROJECT

PROJECT - BEVELLONI

FLOOR PLAN

KITCHEN (K-BNW-WA)

GENERAL DATA

Door Model :

Door Colour :

Door Finish :

Door Profile :

Box Front Edge :

Box Visible Side :

Handle :

Cornice :


Pelmet :

Plinth :


Drawer system :

Drawn	DATE : 18-05-2009	NAME : TEGUH H.
Check.	DATE :	NAME : ACHING
Scale	1 : 5	


B Broco
PT. Broco Mobil Industry

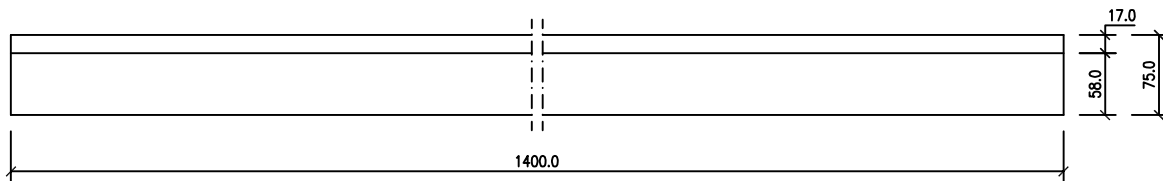

FRONT VIEW

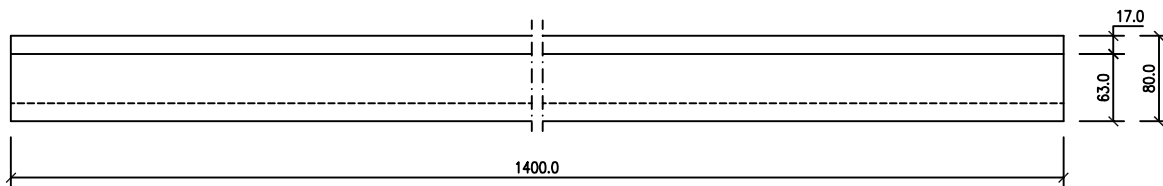

TOP VIEW

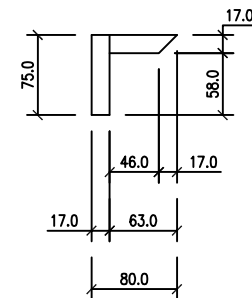

SIDE VIEW

S	N	W	9	4	-	0	0	-	W	A									


LEGEND

Material : Solidwood 17 mm

Finishing : Natural Matt Clear


Nb.

- Disambung memakai paku

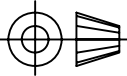
REVISION	DATE	NAME
Drawing Name : PENGANTUNG		Job Name :
L	1400	W 75 H/T 80
Scale	1 : 5	
Dimensions are in milimeter		
DO NOT SCALE DRAWING		
Drawn	date 17-04-2009	name Teguh H.
Check.	date	name Aching
Approv.	date	name

B Broco®




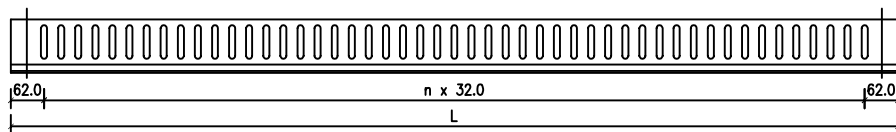


FRONT VIEW

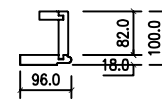


SIDE VIEW

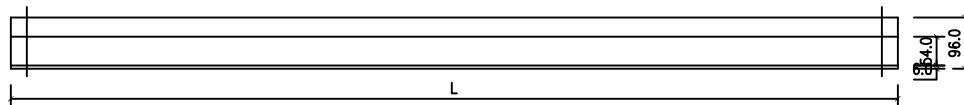


TOP VIEW

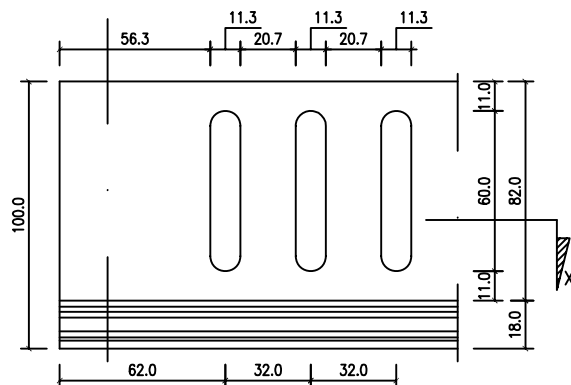


FRONT VIEW DETAIL

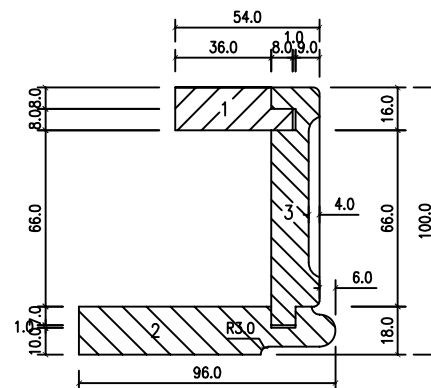


SIDE VIEW DETAIL

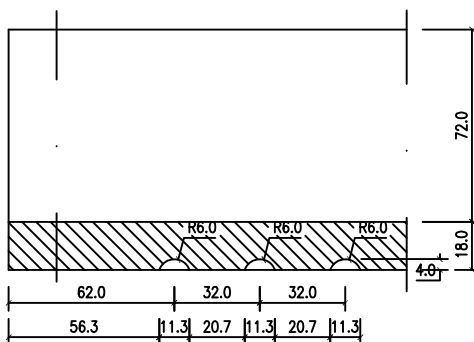


SECTION X-X

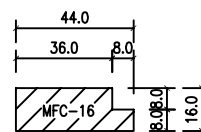

DETAIL 1

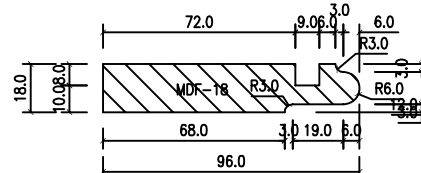

DETAIL 2

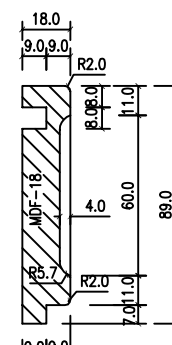

DETAIL 3


LEGEND

Material : - MDF 18 mm R/R
- MFC 16 mm W/W


Finishing : Traditional Painted

NB :


- Coakan menggunakan Mata Pisau 12 mm dimasukkan sedalam 4 mm
- Coakan tiap elevasi disesuaikan dengan keadaan, tetap simetris

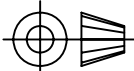REVISION		DATE		NAME	
Drawing Name : Decor Cornice				Job Name :	
L	100	W	L	H/T	96
Scale		1 : 10, detail 1 : 2		With :	
Dimensions are in millimeter					
DO NOT SCALE DRAWING					
Drawn		date		name	
		21 Jan 2009		Pebri	
Check.		date		name	
		Jan 2009		Aching	
Approv.		date		name	


B Broco®

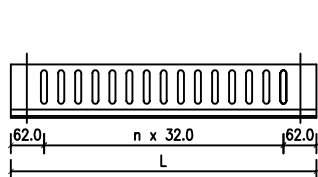


FRONT VIEW

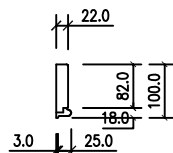


SIDE VIEW

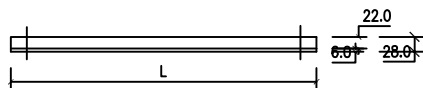


TOP VIEW

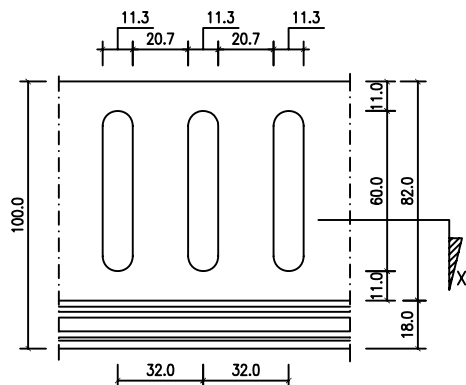


FRONT VIEW DETAIL

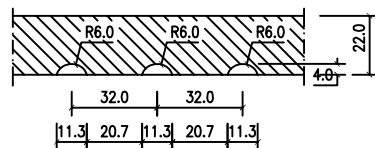


SECTION X-X

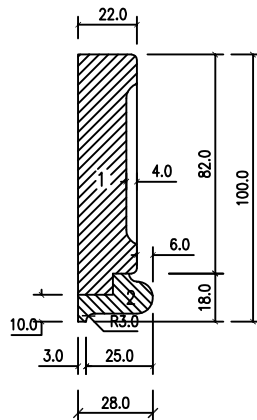

SIDE VIEW DETAIL

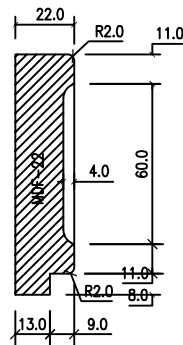

DETAIL 1

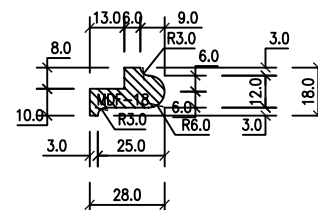

DETAIL 2

S	N	W	9	2	-	0	0	-	W	A									


LEGEND

Material : - MDF 18 mm R/R
- MDF 22 mm R/R


Finishing : Traditional Painted




NB :

- Coakan menggunakan Mata Pisau 12 mm dimasukan sedalam 4 mm
- Coakan tiap elevasi disesuaikan dengan keadaan, tetap simetris

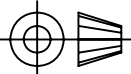REVISION	DATE	NAME
Drawing Name : Decor Cornice		Job Name :
L 100	W L	H/T 28
Scale	1 : 10, detail 1 : 2	
Dimensions are in millimeter		
DO NOT SCALE DRAWING		
Drawn	date 17-04-2009	name Teguh H.
Check.	date	name Aching
Approv.	date	name

B Broco®

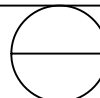

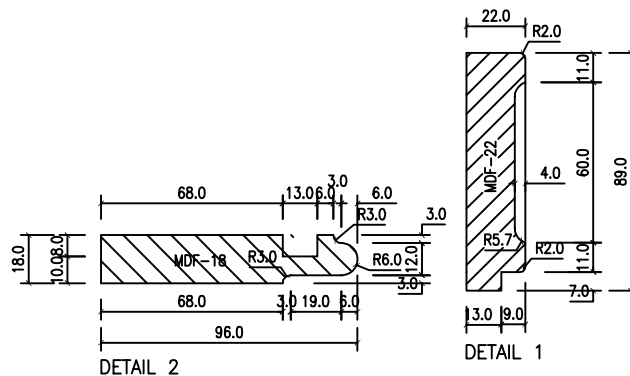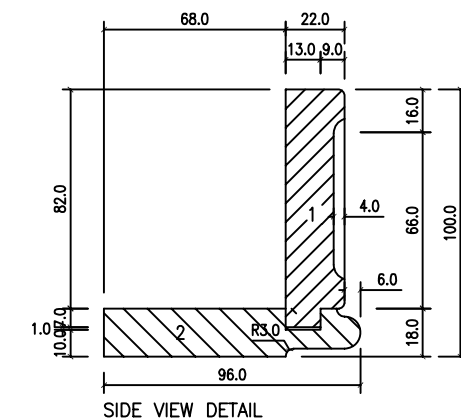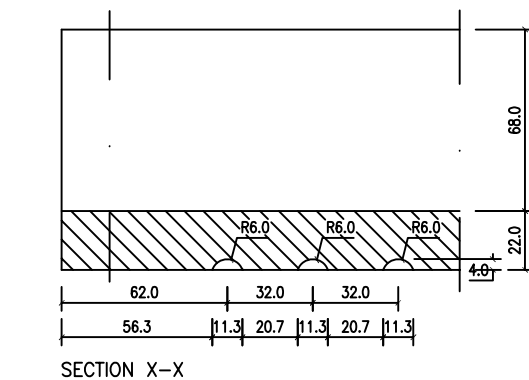[illegible]


LEGEND


Material : – MDF 18 mm R/R
– MDF 22 mm R/R

Finishing : Traditional Painted

NB :

- Coakan menggunakan Mata Pisau 12 mm dimasukkan sedalam 4 mm
- Coakan tiap elevasi disesuaikan dengan keadaan, tetap simetris

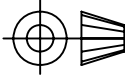REVISION		DATE		NAME	
Drawing Name : Decor Cornice				Job Name :	
L 100		W L		H/T 96	
Scale 1 : 10, detail 1 : 2					
Dimensions are in milimeter					
DO NOT SCALE DRAWING					
Drawn		date 21 Jan 2009		name Pebri	
Check.		date Jan 2009		name Aching	
Approv.		date		name	

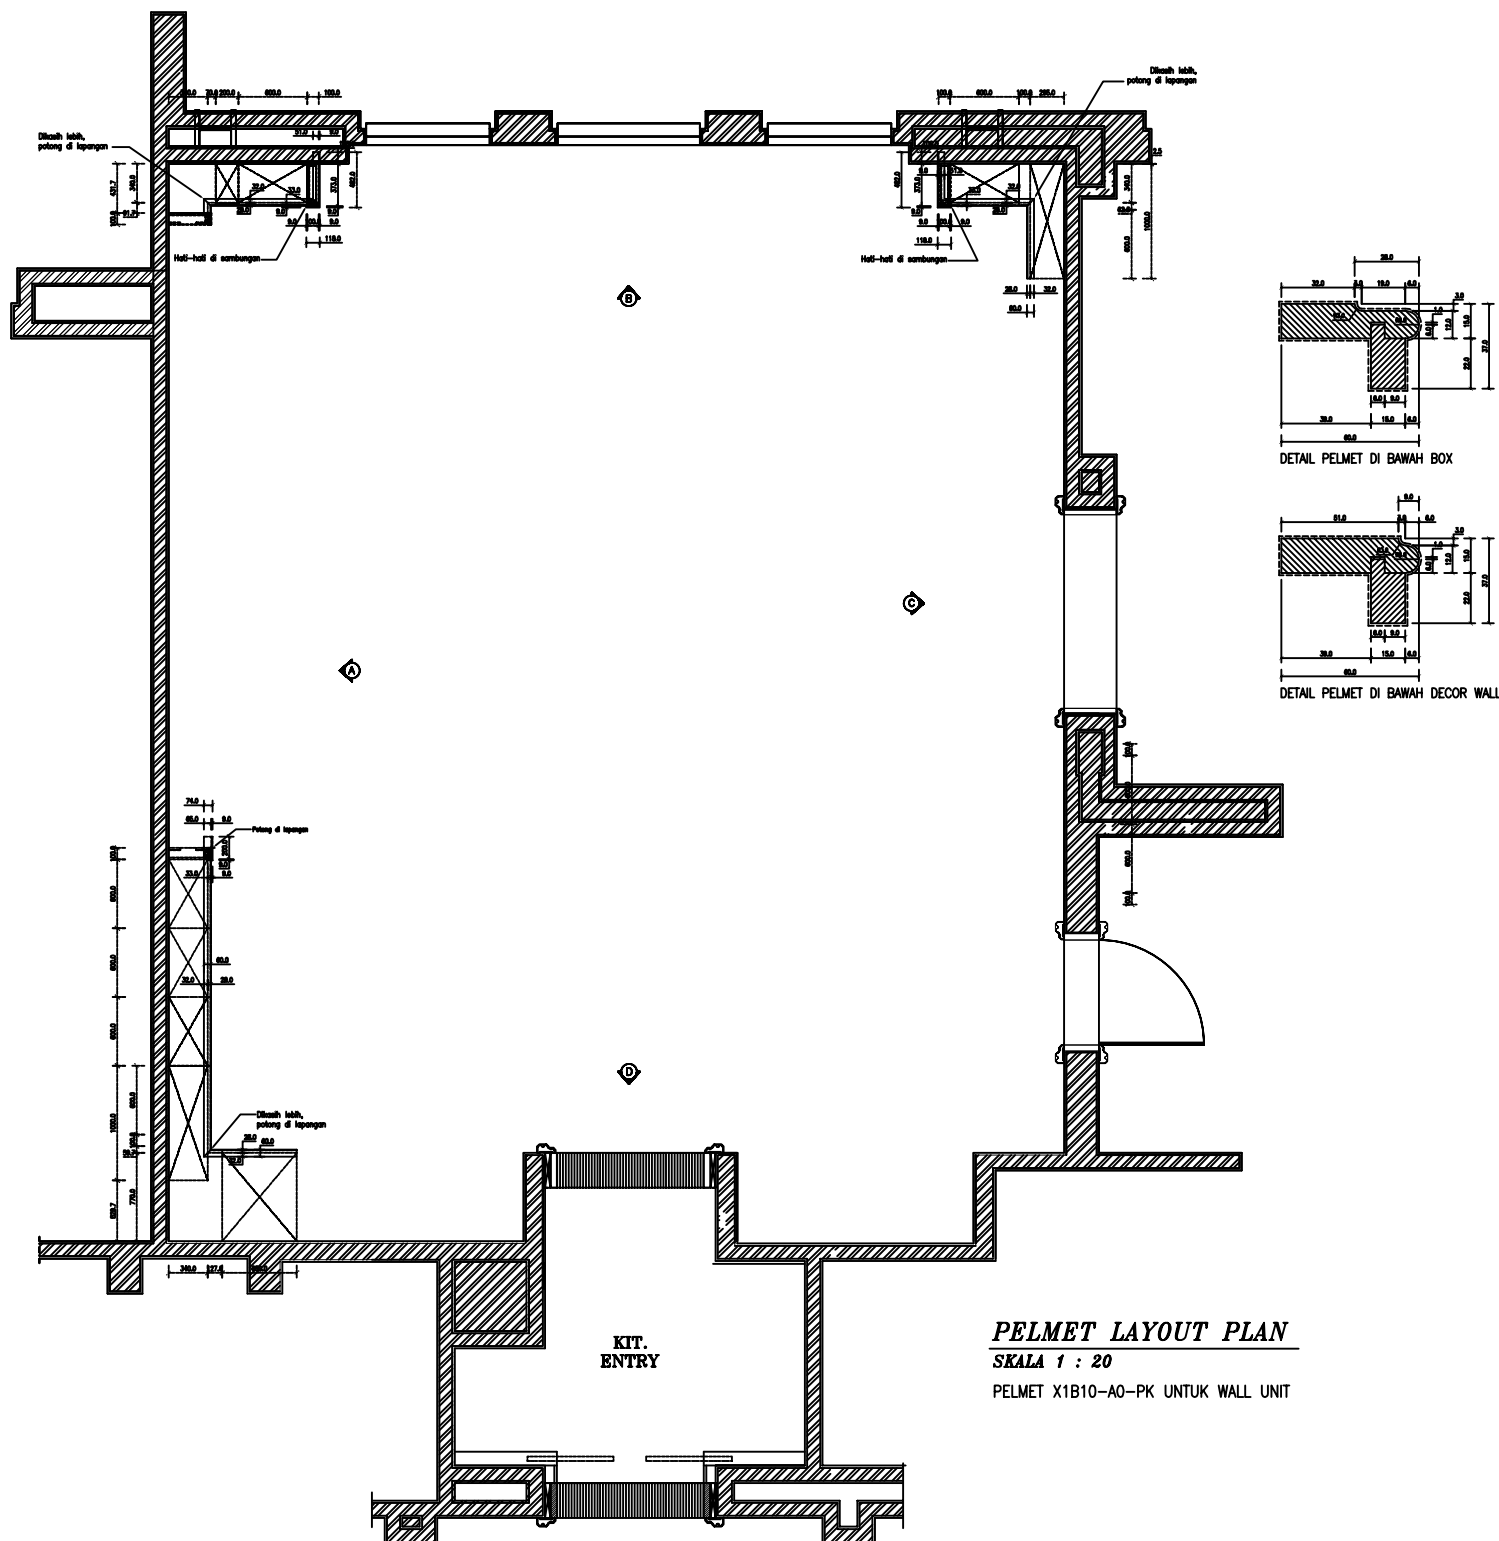

PROJECT

PROJECT - BEVELLONI

FLOOR PLAN

KITCHEN (K-BNW-WA)

GENERAL DATA


Door Model	:	
Door Colour	:	
Door Finish	:	
Door Profile	:	
Box Front Edge	:	
Box Visible Side	:	
Handle	:	
Cornice	:	
Pelmet	:	
Plinth	:	
Drawer system	:	

MODUL

No	Code	Description
----	------	-------------

Keterangan :
- Mohon sebelum finishing, pelmet disimulasikan dahulu di Sp Job
Mohon konfirmasi dengan Bagian Breakdown

Drawn	DATE : 10-05-2009	NAME : TESURU H.
Check.	DATE :	NAME : ACHING
Scale	1 : 20, Detail 1 : 1	

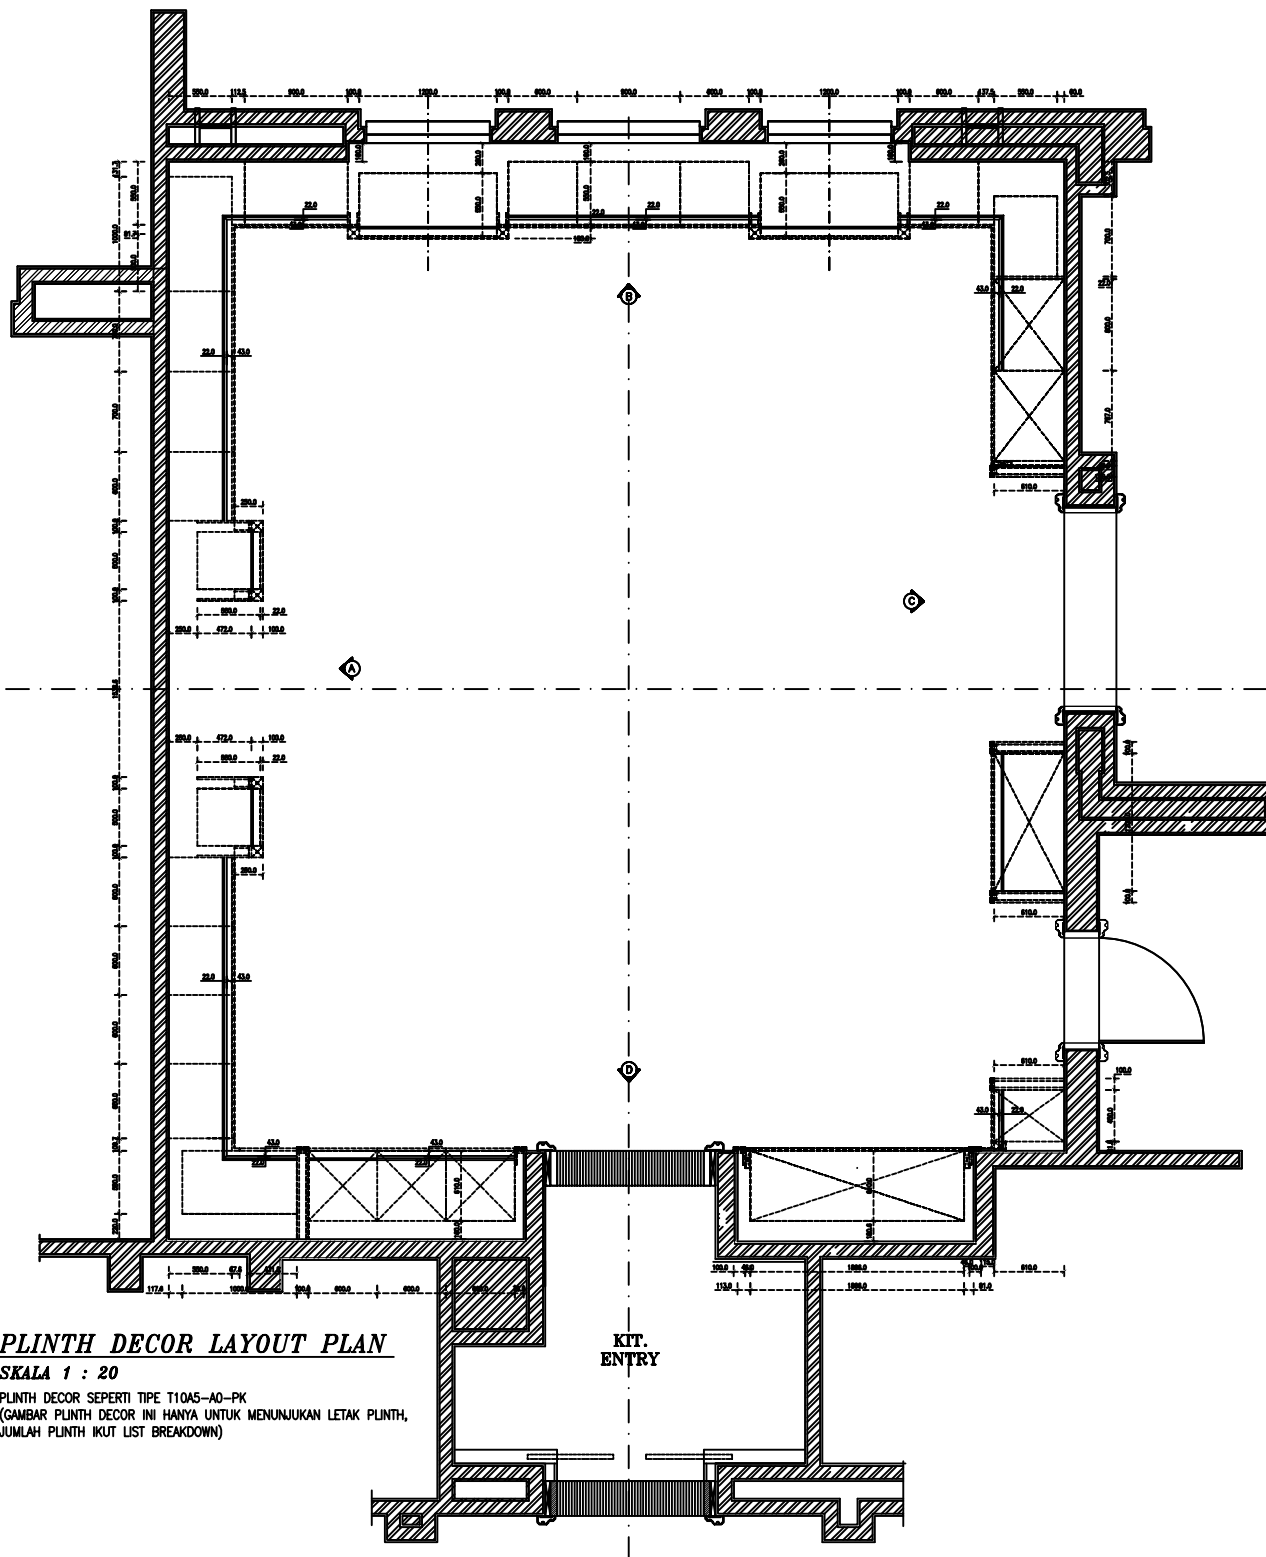

PLINTH DECOR LAYOUT PLAN

SKALA 1 : 20

PLINTH DECOR SEPERTI TIPE T10AS-A0-PK
(GAMBAR PLINTH DECOR INI HANYA UNTUK MENUNJUKAN LETAK PLINTH,
JUMLAH PLINTH IKUT LIST BREAKDOWN)

KIT.
ENTRY

PROJECT

PROJECT - BEVELLONI

FLOOR PLAN

KITCHEN (K-BNW-WA)

GENERAL DATA


Door Model :
Door Colour :
Door Finish :
Door Profile :
Box Front Edge :
Box Visible Side :
Handle :
Cornice :
Pelmet :
Plinth :
Drawer system :

MODUL

No Code Description

Drawn	DATE : 15-05-2009	NAME : TEGUH H.
Check.	DATE :	NAME : ACHING
Scale	1 : 20	

B Broco
PT. Broco Mobil Industry

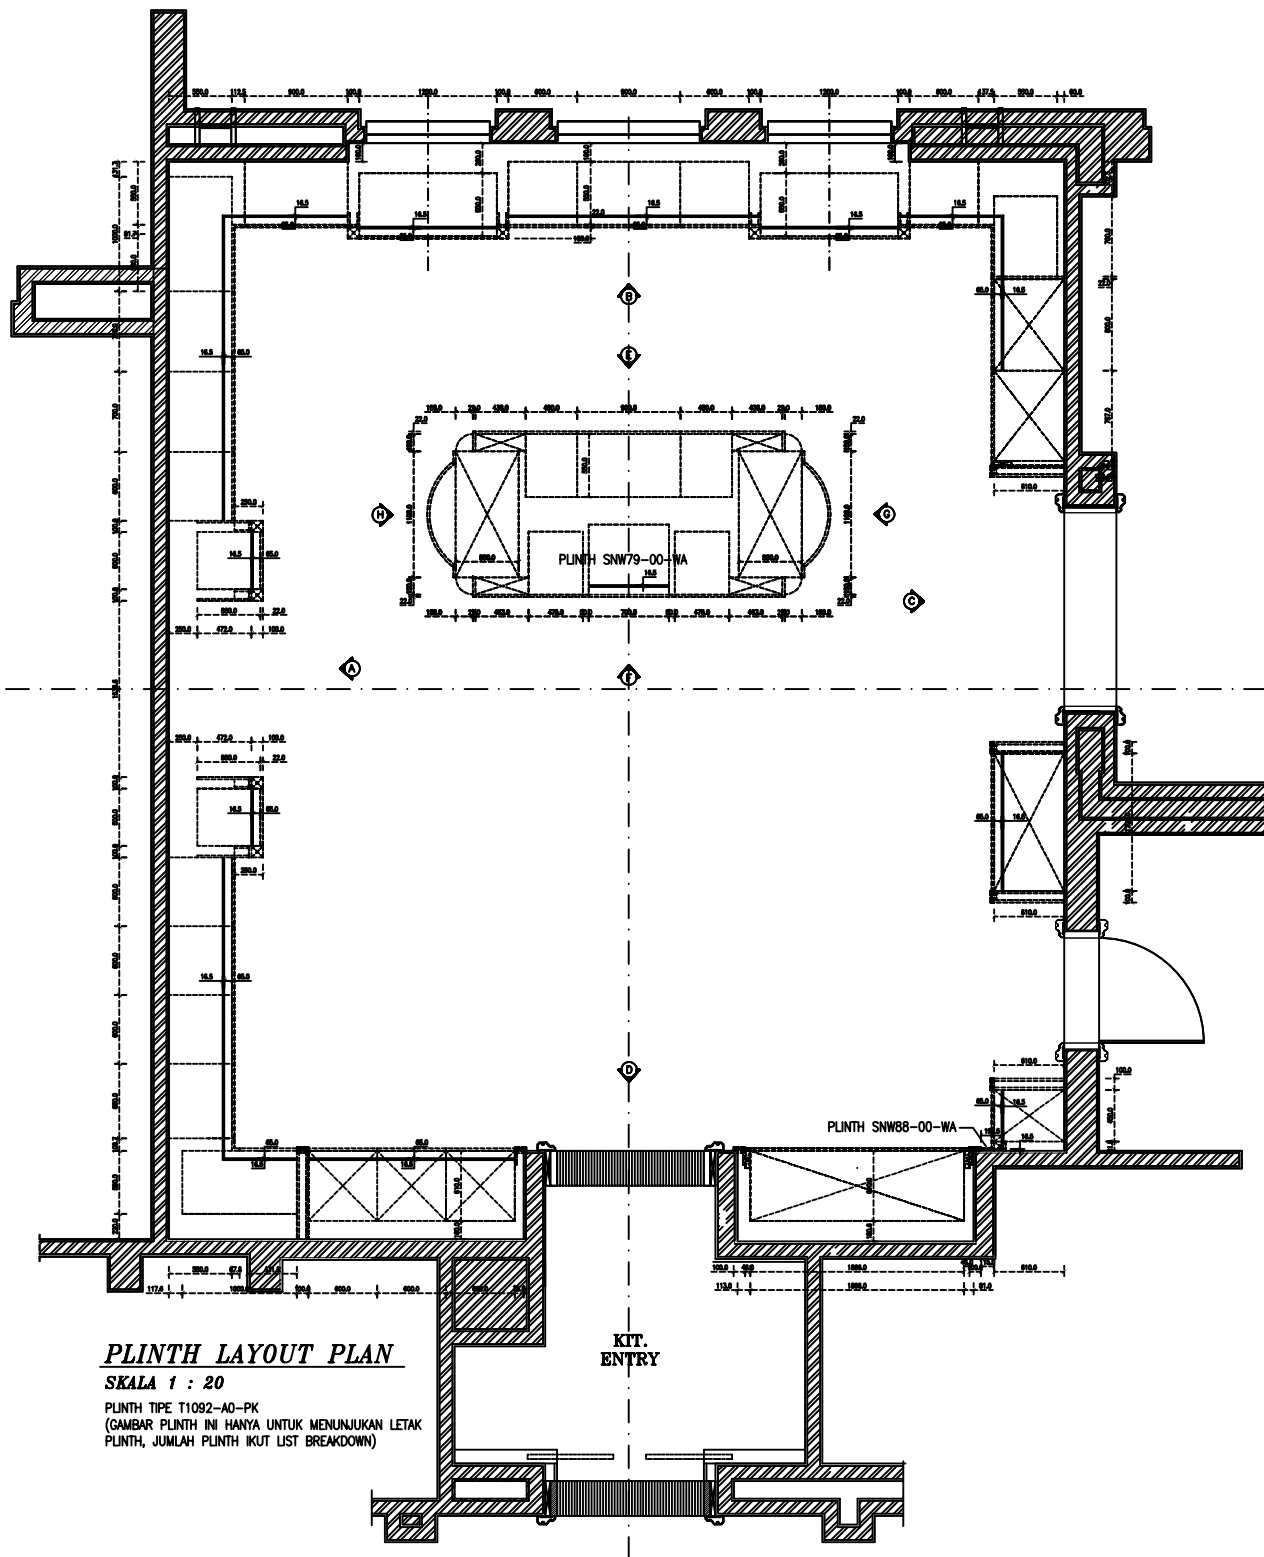

PLINTH LAYOUT PLAN

SKALA 1 : 20

PLINTH TIPE T1092-A0-PK

(GAMBAR PLINTH INI HANYA UNTUK MENUNJUKAN LETAK PLINTH, JUMLAH PLINTH IKUT LIST BREAKDOWN)

PROJECT

PROJECT - BEVELLONI

FLOOR PLAN

KITCHEN (K-BNW-WA)

GENERAL DATA

Door Model :
Door Colour :
Door Finish :
Door Profile :
Box Front Edge :
Box Visible Side :
Handle :
Cornice :
Pelmet :
Plinth :
Drawer system :

MODUL

No	Code	Description

Drawn	DATE : 15-05-2009	NAME : TEGUH H.
Check.	DATE :	NAME : ACHING
Scale	1 : 20	

B Broco
PT. Broco Mobil Industry