


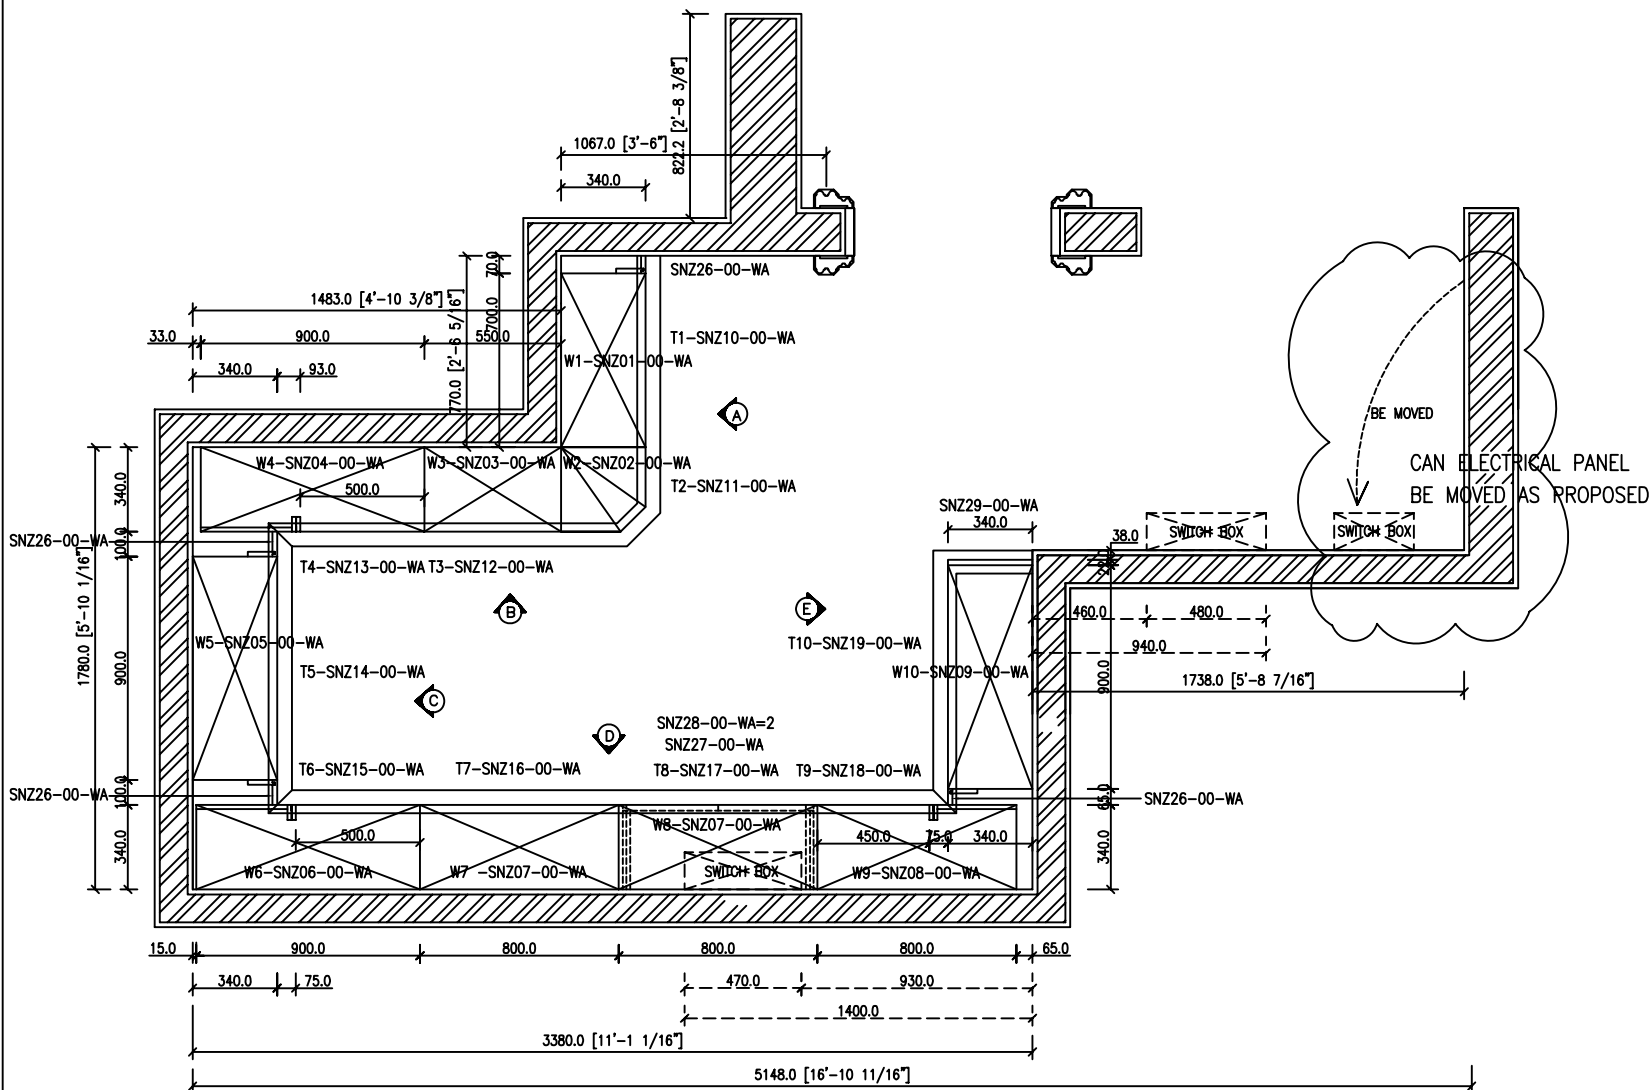

KITCHEN PANTRY LAYOUT PLAN
Skala 1 : 20

PROJECT

PROJECT - BEVELLONI

1st FLOOR - MAINHOUSE

KITCHEN PANTRY (K-BNZ-WA)

GENERAL DATA

Door Model :
Door Colour :
Door Finish :
Door Profile :
Box Front Edge :
Box Visible Side :
Handle :
Cornice :
Pelmet :
Plinth :
Drawer system :

MODUL


No	Code	Description
----	------	-------------

Drawn	DATE : 30-03-2009(REV-6)	NAME : EDI-AMING
-------	--------------------------	------------------


Check.	DATE :	NAME : WITONO M.K.
--------	--------	--------------------

Scale	1 : 20
-------	--------

Broco®
PT. Broco Möbel Industry

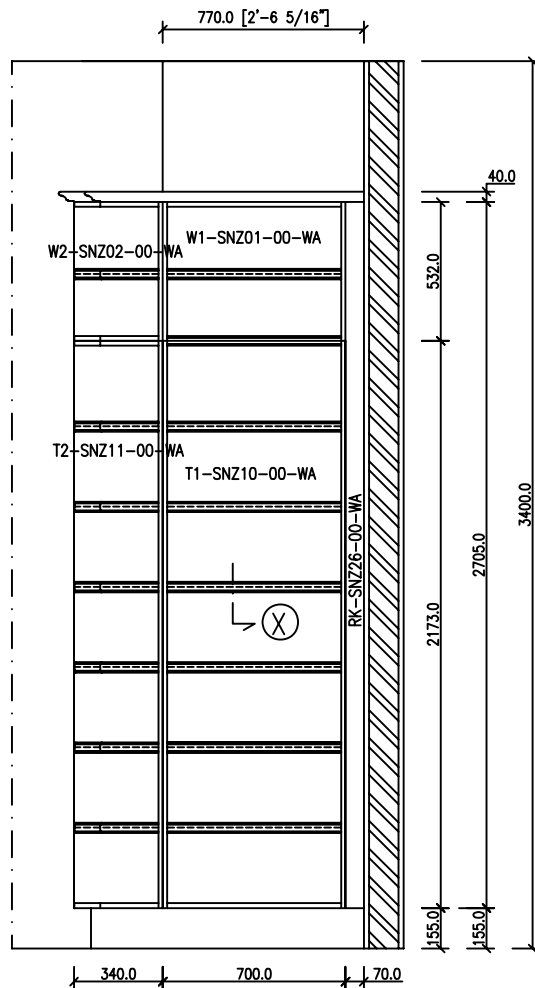

ELEVASI - A
Skala 1 : 20

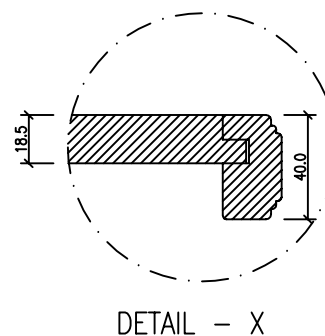

PROJECT

PROJECT - BEVELLONI

1st FLOOR - MAINHOUSE

KITCHEN PANTRY (K-BNZ-WA)


GENERAL DATA

Door Model	:
Door Colour	:
Door Finish	:
Door Profile	:
Box Front Edge	:
Box Visible Side	:
Handle	:
Cornice	:
Pelmet	:
Plinth	:
Drawer system	:

MODUL

No	Code	Description
----	------	-------------

Drawn	DATE : 30-03-2009(REV-6)	NAME : EDI-AMING
Check.	DATE :	NAME : WITONO M.K.
Scale	1 : 20	

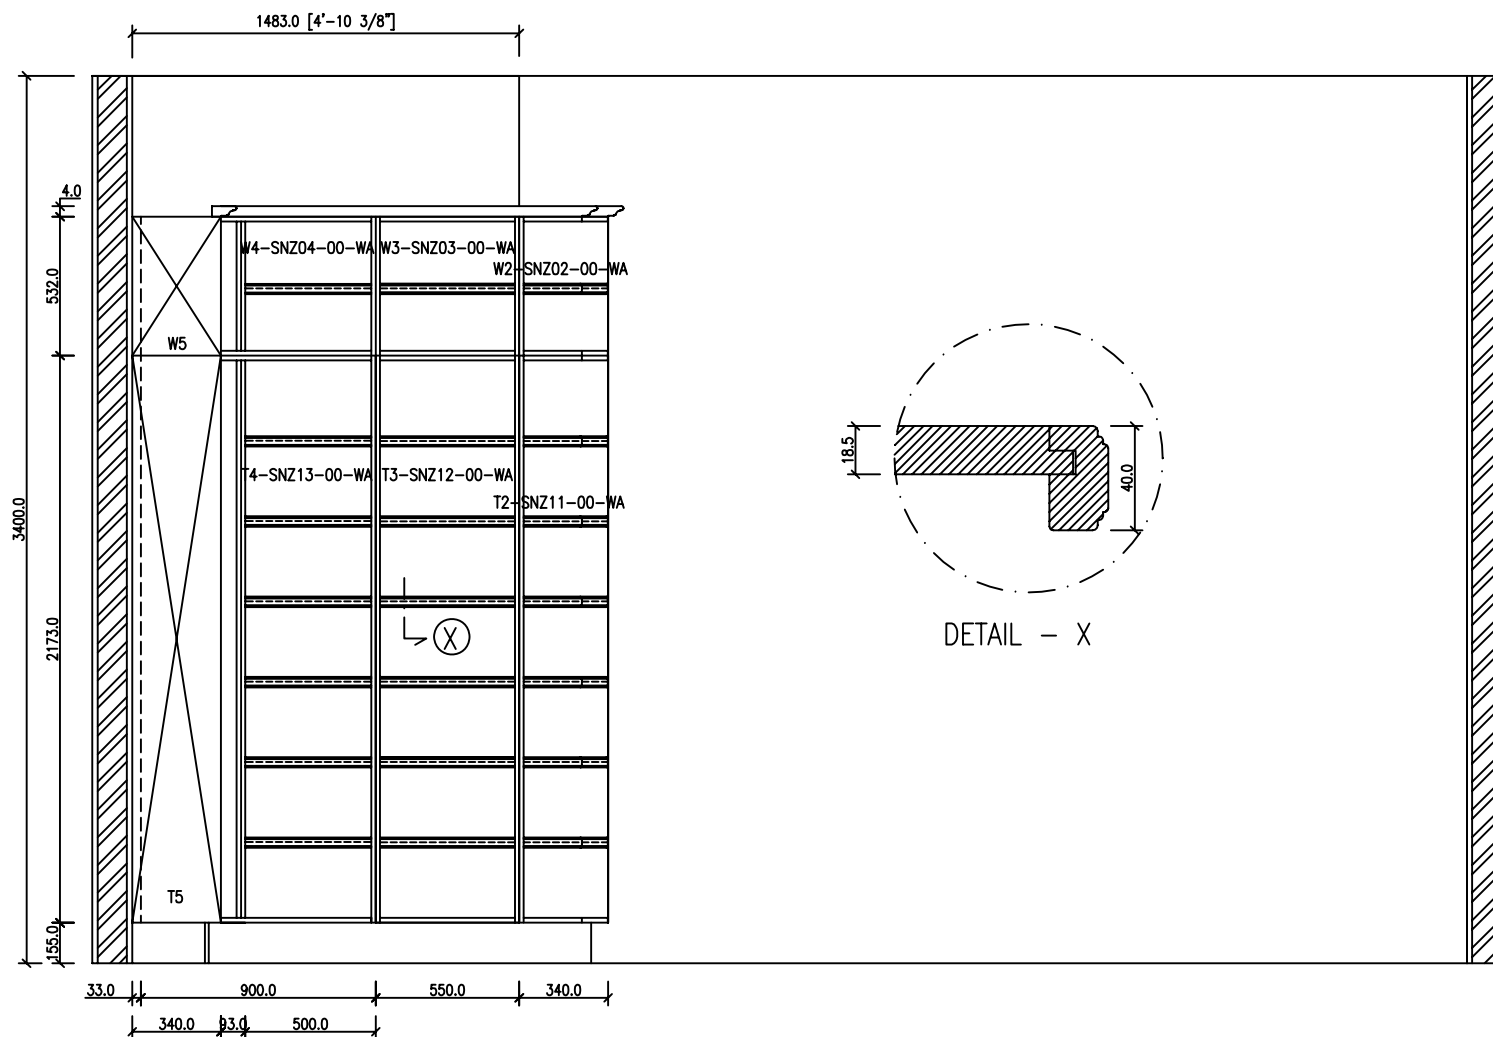

ELEVASI - B
Skala 1 : 20

PROJECT

PROJECT - BEVELLONI

1st FLOOR - MAINHOUSE

KITCHEN PANTRY (K-BNZ-WA)

GENERAL DATA

Door Model :

Door Colour :

Door Finish :

Door Profile :

Box Front Edge :

Box Visible Side :

Handle :

Cornice :

Pelmet :

Plinth :

Drawer system :

MODUL


No	Code	Description
----	------	-------------

Drawn	DATE : 30-03-2009(REV-6)	NAME : EDI-AMING
-------	--------------------------	------------------


Check.	DATE :	NAME : WITONO M.K.
--------	--------	--------------------

Scale	1 : 20
-------	--------

B Broco®
PT. Broco Möbel Industry

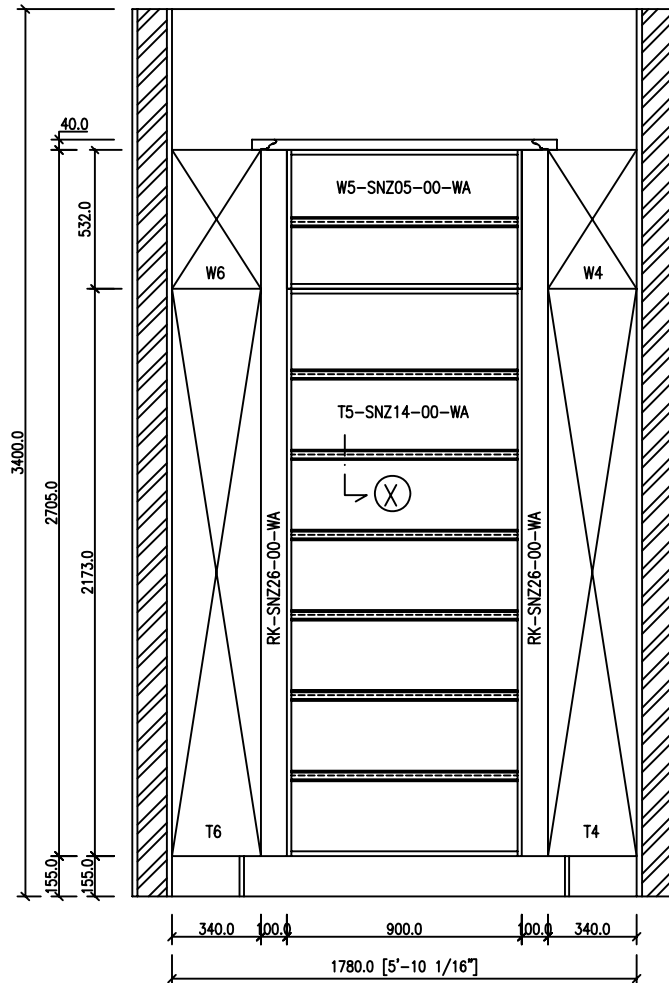

ELEVASI - C
Skala 1 : 20

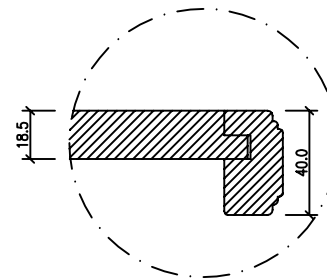

DETAIL - X

PROJECT

PROJECT - BEVELLONI

1st FLOOR - MAINHOUSE

KITCHEN PANTRY (K-BNZ-WA)

GENERAL DATA

Door Model	:
Door Colour	:
Door Finish	:
Door Profile	:
Box Front Edge	:
Box Visible Side	:
Handle	:
Cornice	:
Pelmet	:
Plinth	:
Drawer system	:


MODUL

No	Code	Description
----	------	-------------

Drawn	DATE : 30-03-2009(REV-6)	NAME : EDI-AMING
Check.	DATE :	NAME : WITONO M.K.
Scale	1 : 20	

B Broco®

PT. Broco Möbel Industry

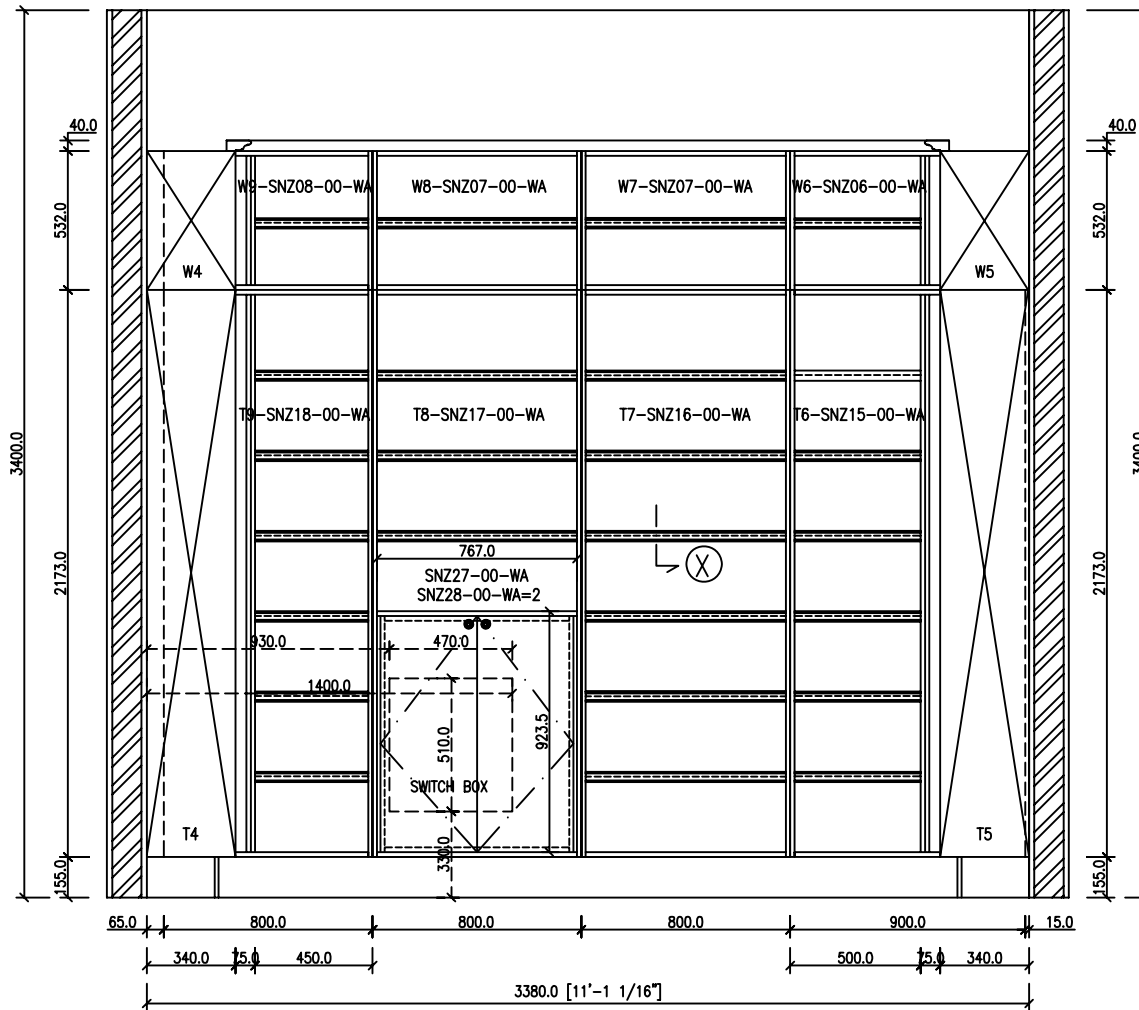

ELEVASI - D
Skala 1 : 20

PROJECT

PROJECT - BEVELLONI

1st FLOOR - MAINHOUSE

KITCHEN PANTRY (K-BNZ-WA)


GENERAL DATA

Door Model	:	
Door Colour	:	
Door Finish	:	
Door Profile	:	
Box Front Edge	:	
Box Visible Side	:	
Handle	:	
Cornice	:	
Pelmet	:	
Plinth	:	
Drawer system	:	

MODUL

No	Code	Description
----	------	-------------

Drawn	DATE : 30-03-2009(REV-6)	NAME : EDI-AMING
Check.	DATE :	NAME : WITONO M.K.
Scale	1 : 20	

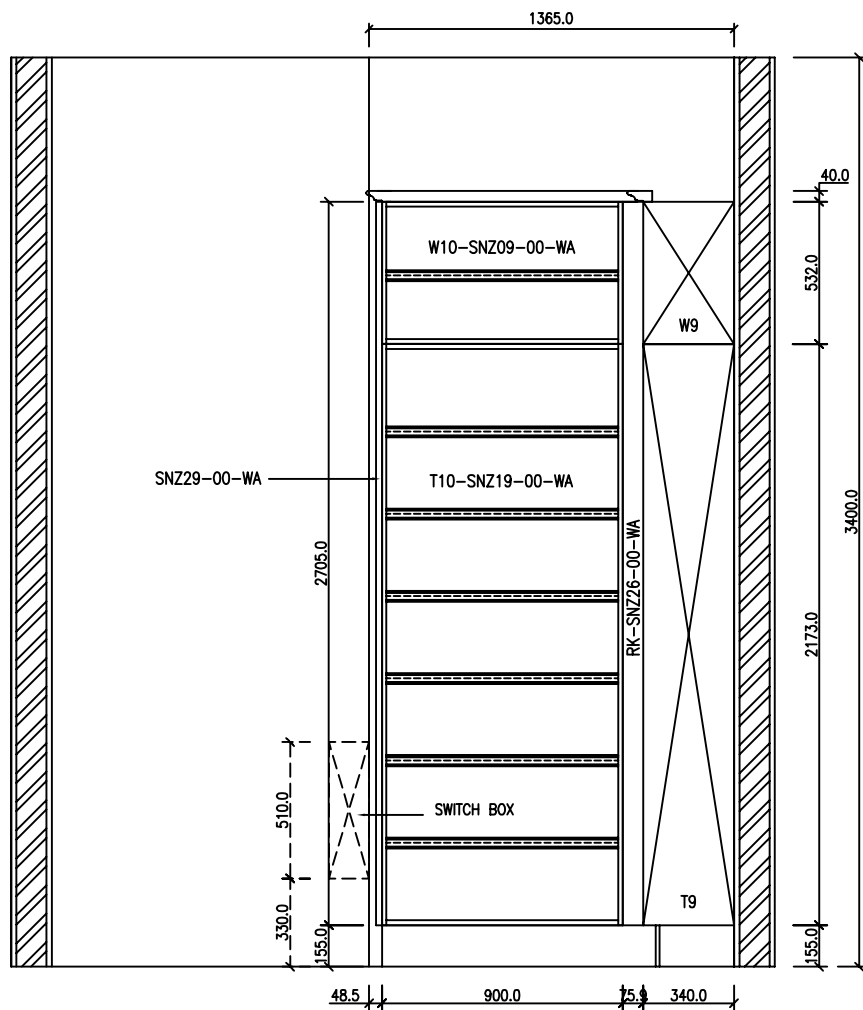

ELEVASI - E
Skala 1 : 20

PROJECT

PROJECT - BEVELLONI

1st FLOOR - MAINHOUSE

KITCHEN PANTRY (K-BNZ-WA)

GENERAL DATA

Door Model :

Door Colour :

Door Finish :

Door Profile :

Box Front Edge :

Box Visible Side :

Handle :

Cornice :

Pelmet :

Plinth :

Drawer system :

MODUL


No	Code	Description
----	------	-------------

Drawn	DATE : 30-03-2009(REV-6)	NAME : EDI-AMING
-------	--------------------------	------------------

Check.	DATE :	NAME : WITONO M.K.
--------	--------	--------------------

Scale	1 : 20
-------	--------

B Broco®
 PT. Broco Möbel Industry

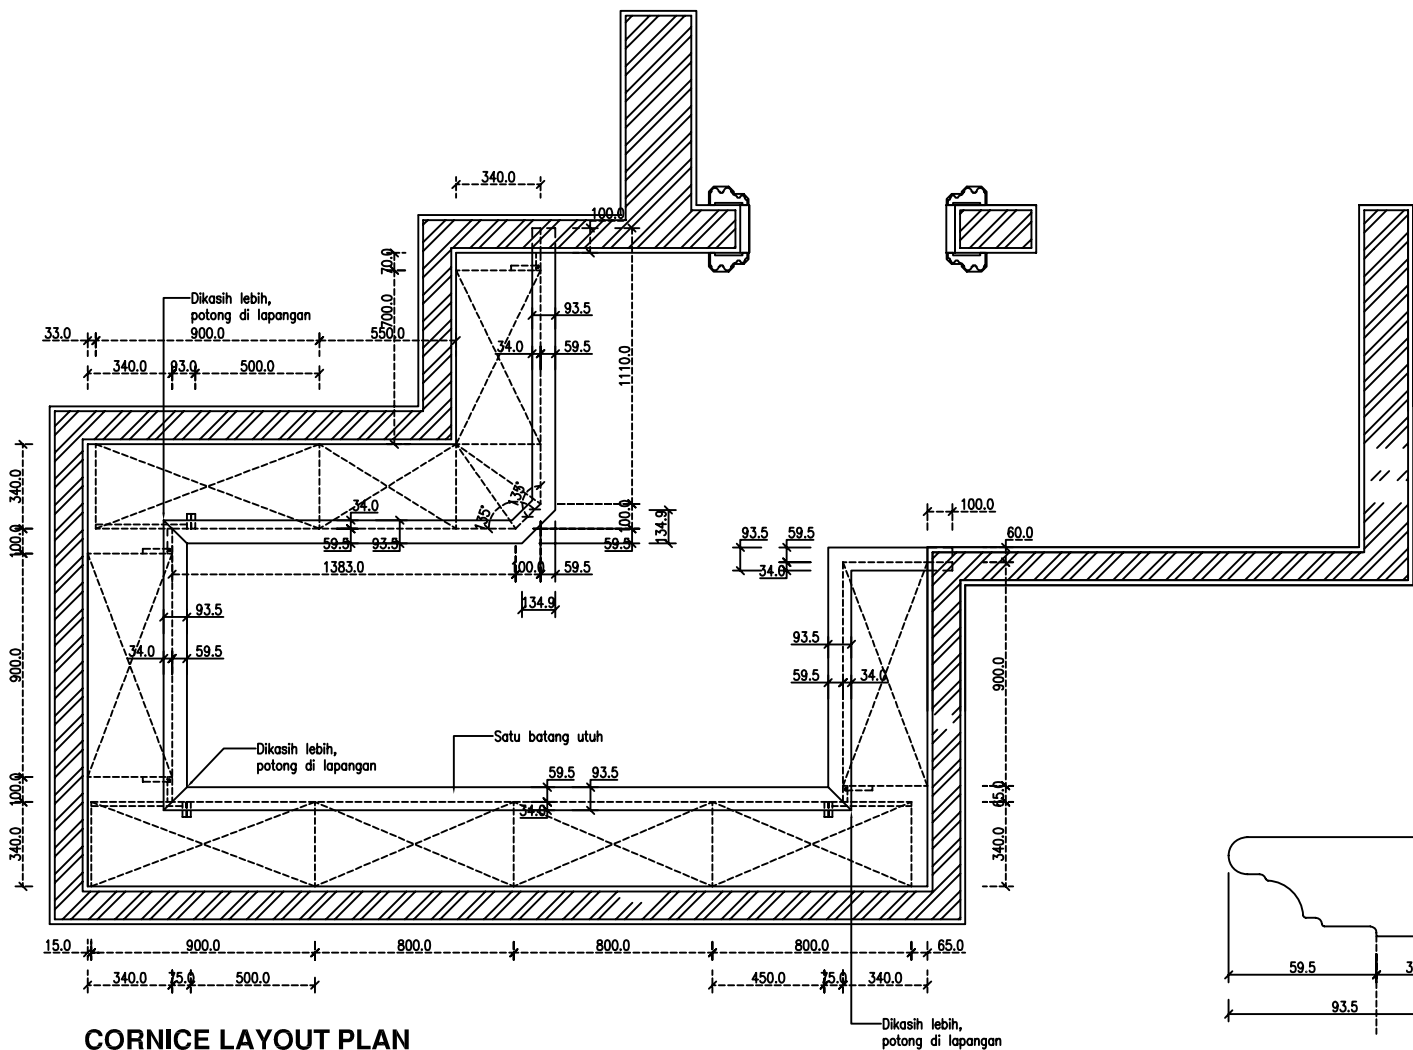

CORNICE LAYOUT PLAN
Skala 1 : 20
Cornice Tipe A "XP_10-A1"

DETAIL CORNICE
Skala 1:2

PROJECT

PROJECT - BEVELLONI

1st FLOOR - MAINHOUSE

KITCHEN PANTRY (K-BNZ-WA)

GENERAL DATA

Door Model :

Door Colour :

Door Finish :

Door Profile :

Box Front Edge :

Box Visible Side :

Handle :

Cornice :

Pelmet :

Plinth :

Drawer system :

MODUL


No	Code	Description
----	------	-------------

Drawn	DATE : 17-06-2009	NAME : TEGUH H.
-------	-------------------	-----------------

Check.	DATE :	NAME : ACHING
--------	--------	---------------

Scale	1 : 20
-------	--------

B Broco®
 PT. Broco Möbel Industry

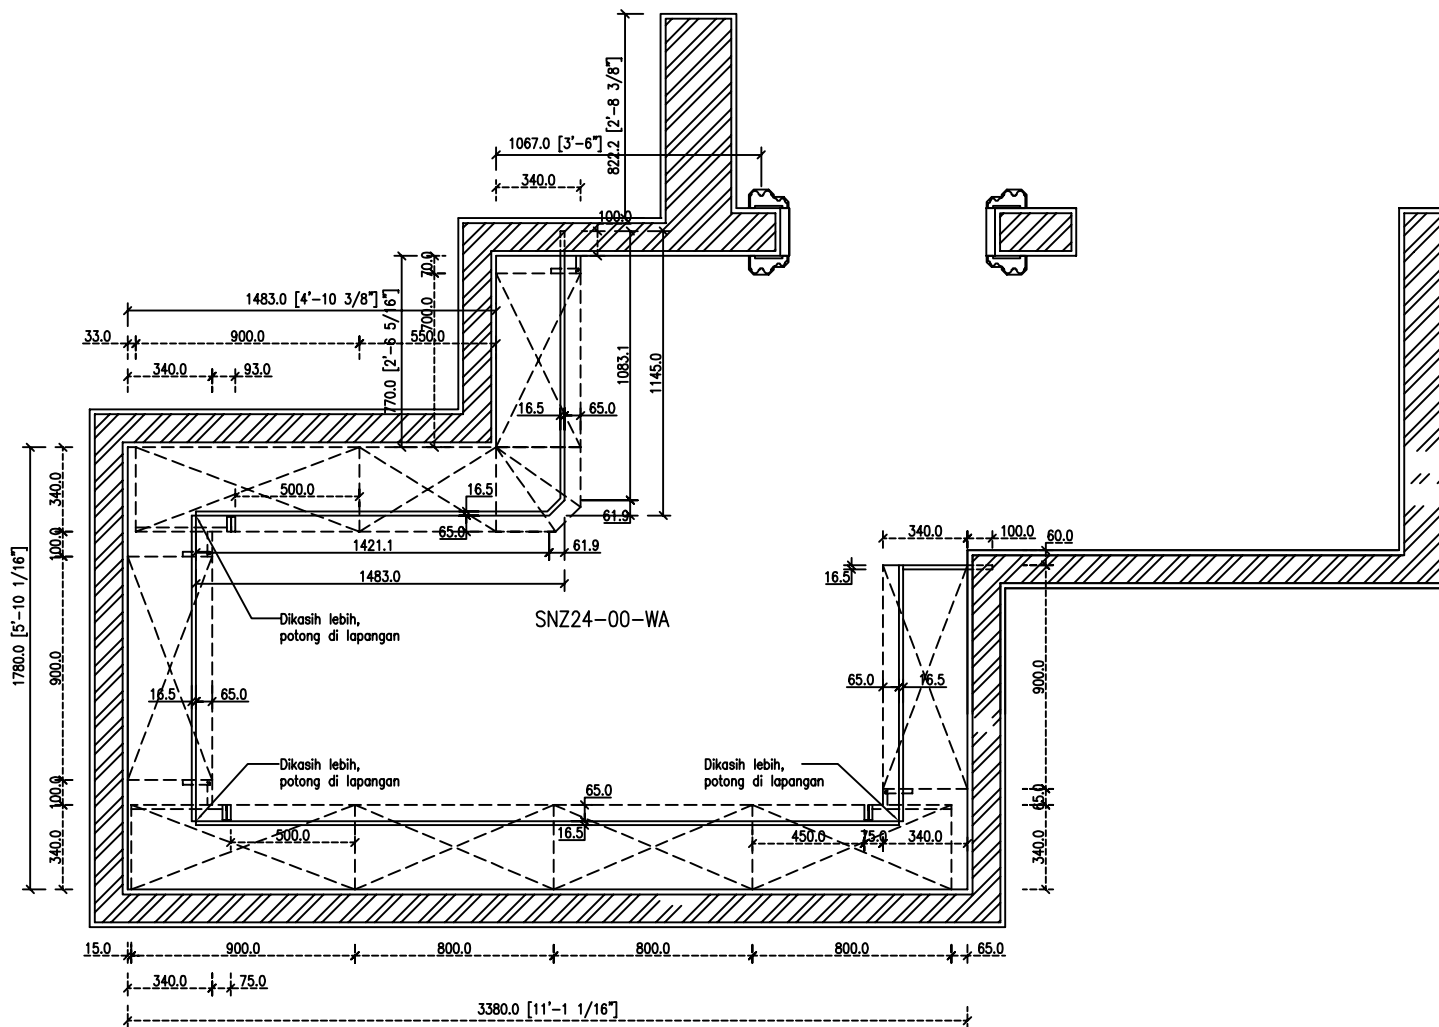

PLINTH LAYOUT PLAN

Skala 1 : 20

(Gambar hanya menunjukan posisi plinth, jumlah plinth ikut list)

PROJECT

PROJECT - BEVELLONI

1st FLOOR - MAINHOUSE

KITCHEN PANTRY (K-BNZ-WA)

GENERAL DATA

Door Model :

Door Colour :

Door Finish :

Door Profile :

Box Front Edge :

Box Visible Side :

Handle :

Cornice :

Pelmet :

Plinth :

Drawer system :

MODUL

No	Code	Description

Drawn DATE : 16-07-2009 NAME : TEGUH H.

Check. DATE : NAME : ACHING

Scale 1 : 20

B Broco®
PT. Broco Möbel Industry

