


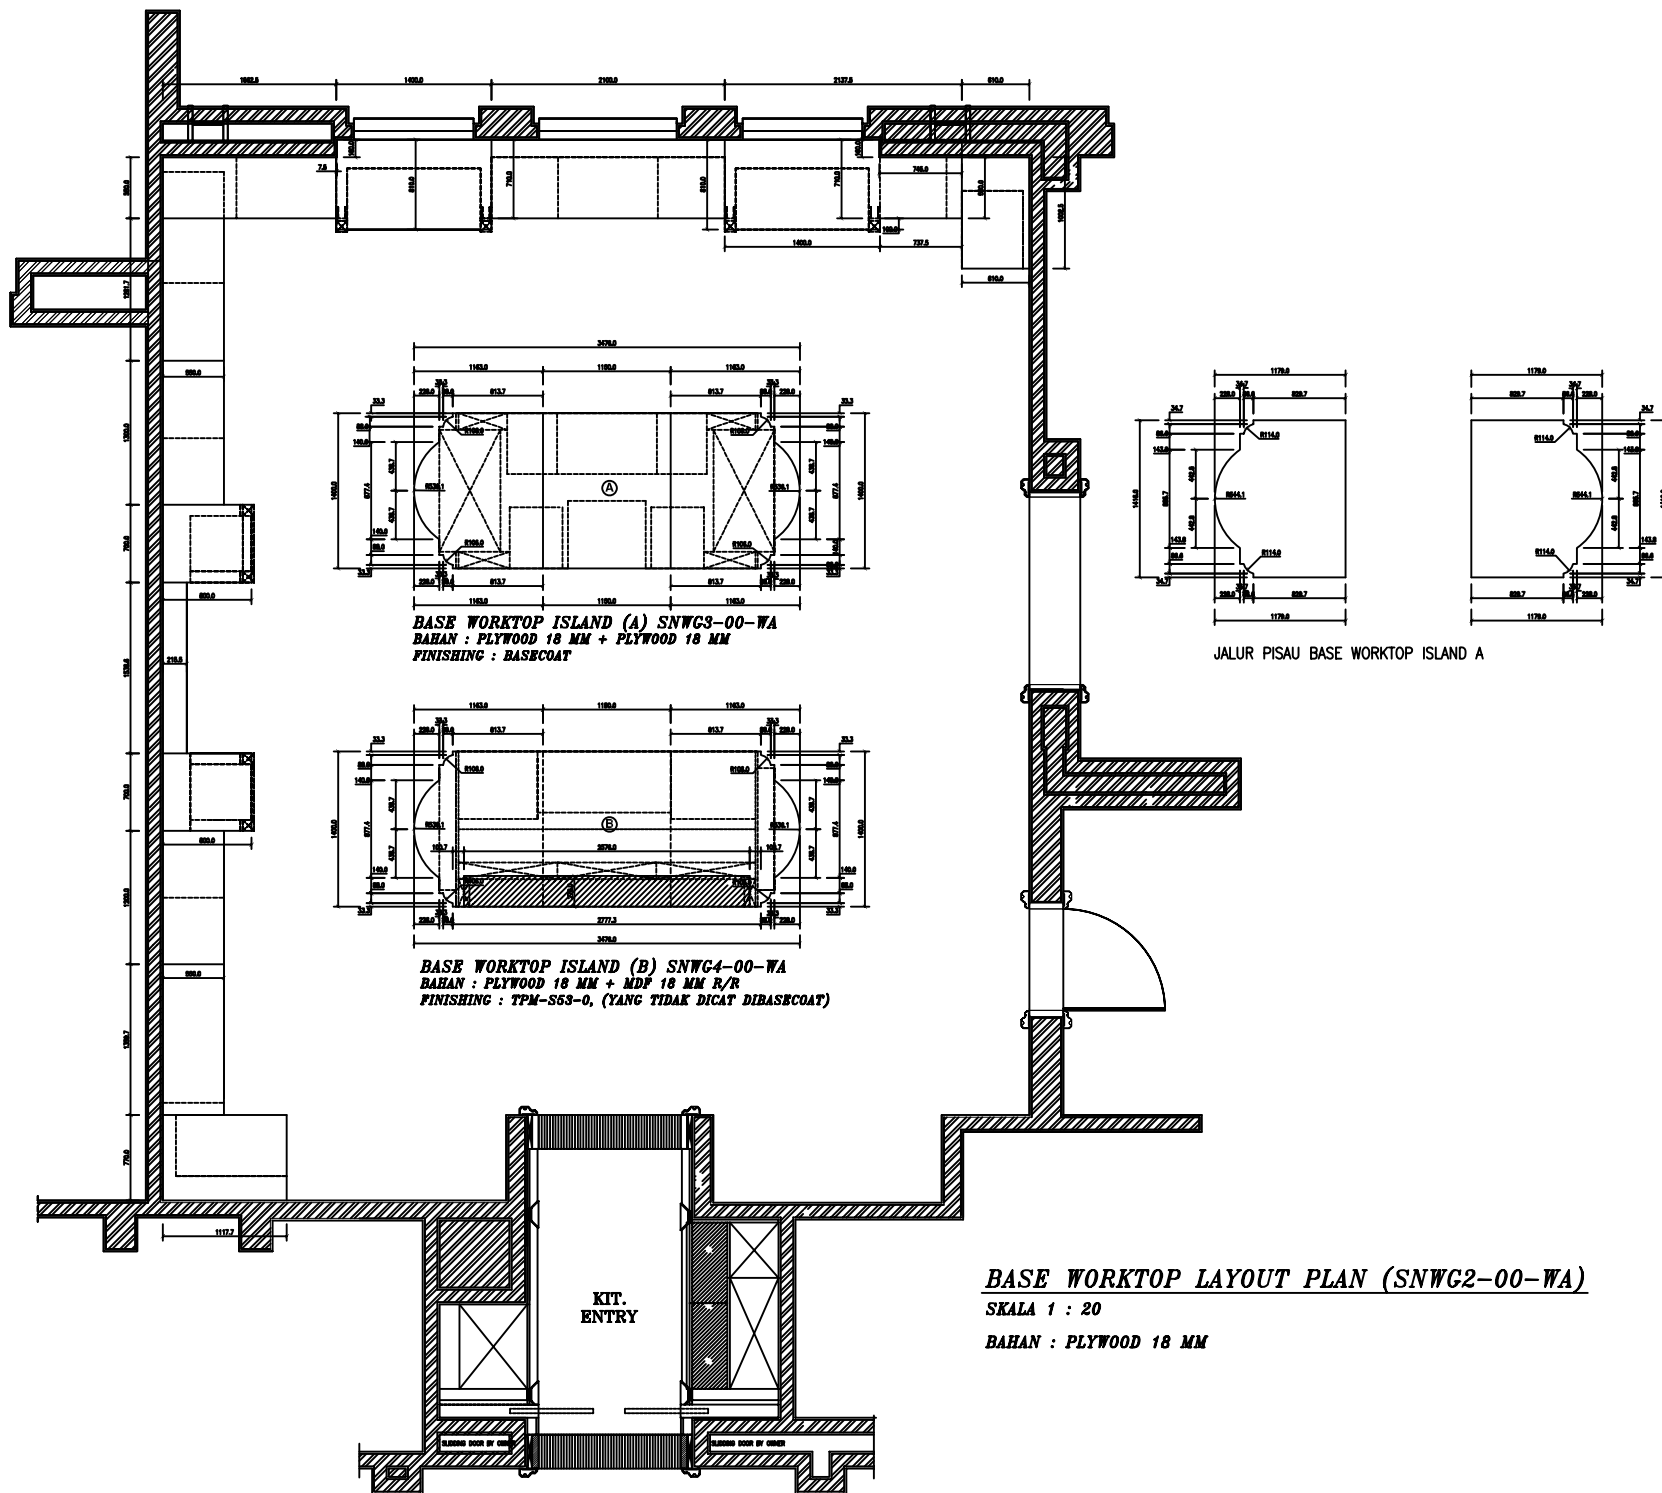





PROJECT

PROJECT - BEVELLONI

FLOOR PLAN

KITCHEN (K-BNW-WA)

GENERAL DATA

Door Model :

Door Colour :

Door Finish :

Door Profile :

Box Front Edge :

Box Visible Side :

Handle :

Cornice :

Plinth :

Drawer system :

MODUL


No	Code	Description

Drawn	DATE : 19-05-2009	NAME : TEGUH H.
Check.	DATE :	NAME : ACHING
Scale	1 : 20	


Broco

PT. Broco Mabel Industry



1

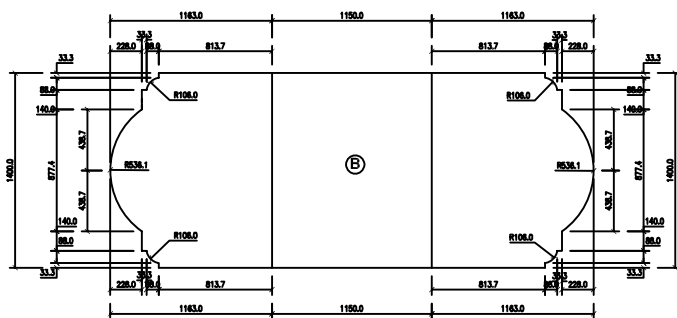

BASE WORKTOP-B (LAPIS ATAS)
BAHAN : PLYWOOD 18 MM
FINISHING : BASECOAT

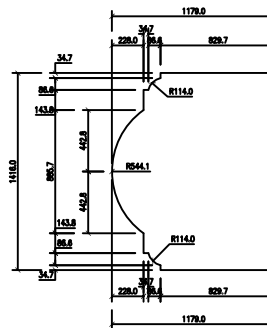

JALUR PISAU BASE WORKTOP ISLAND B

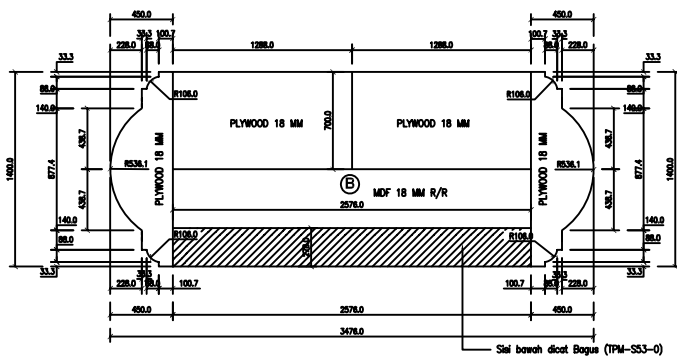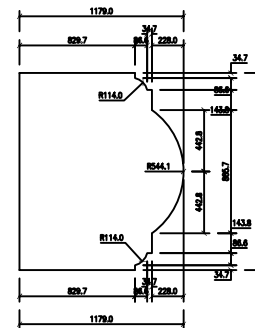


BASE WORKTOP-B (LAPIS BAWAH)
BAHAN : PLYWOOD 18 MM + MDF 18 MM R/R
FINISHING : TPM-S53-0, (YANG TIDAK DICAT DIBASECOAT)


BASE WORKTOP ISLAND-B (SNWG4-00-WA)

SKALA 1 : 20


BAHAN : PLYWOOD 18 MM + MDF 18 MM R/R

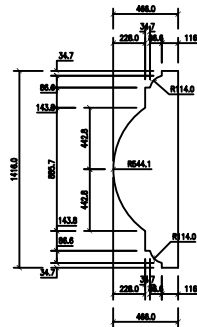

JALUR PISAU BASE WORKTOP ISLAND-B

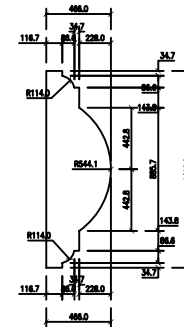

PROJECT		
PROJECT - BEVELLONI		
FLOOR PLAN		
KITCHEN (K-BNW-WA)		
GENERAL DATA		
Door Model	:	
Door Colour	:	
Door Finish	:	
Door Profile	:	
Box Front Edge	:	
Box Visible Side	:	
Handle	:	
Cornice	:	
Pelmet	:	
Plinth	:	
Drawer system	:	
Drawn	DATE : 22-05-2009	NAME : TEGUH H.
Check.	DATE :	NAME : ACHING
Scale	1 : 20	
 Broco PT. Broco Mobel Industry 1		

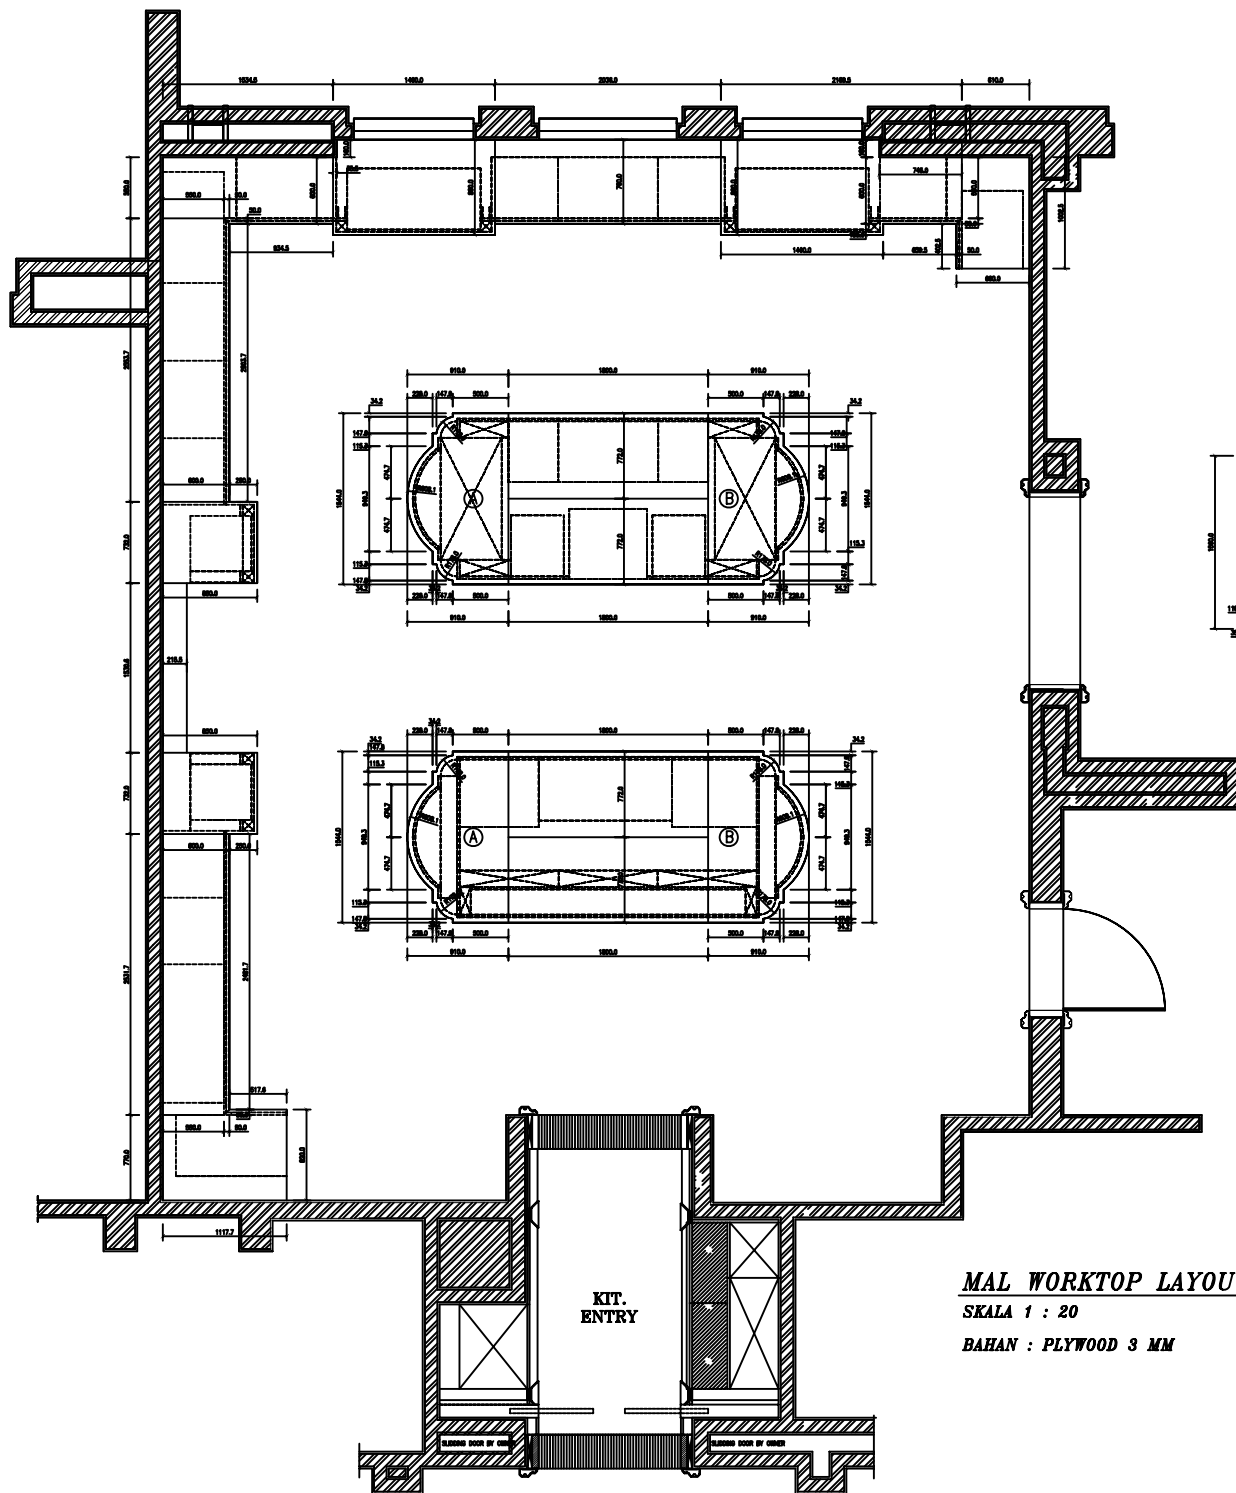

MAL WORKTOP LAYOUT PLAN (SNW52-00-WA)

SKALA 1 : 20

BAHAN : PLYWOOD 3 MM

PROJECT

PROJECT - BEVELLONI

FLOOR PLAN


KITCHEN (K-BNW-WA)

GENERAL DATA


Door Model :
Door Colour :
Door Finish :
Door Profile :
Box Front Edge :
Box Visible Side :
Handle :
Cornice :
Pelmet :
Plinth :
Drawer system :

MODUL

No	Code	Description
----	------	-------------

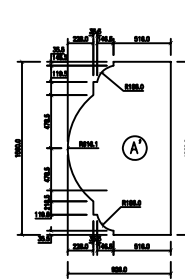


JALUR PISAU-A

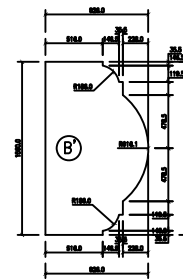

JALUR PISAU-B

Drawn	DATE : 18-06-2009	NAME : TEGUH H.
Check	DATE :	NAME : ACHING
Scale	1 : 20	

Broco
PT. Broco Mobil Industry

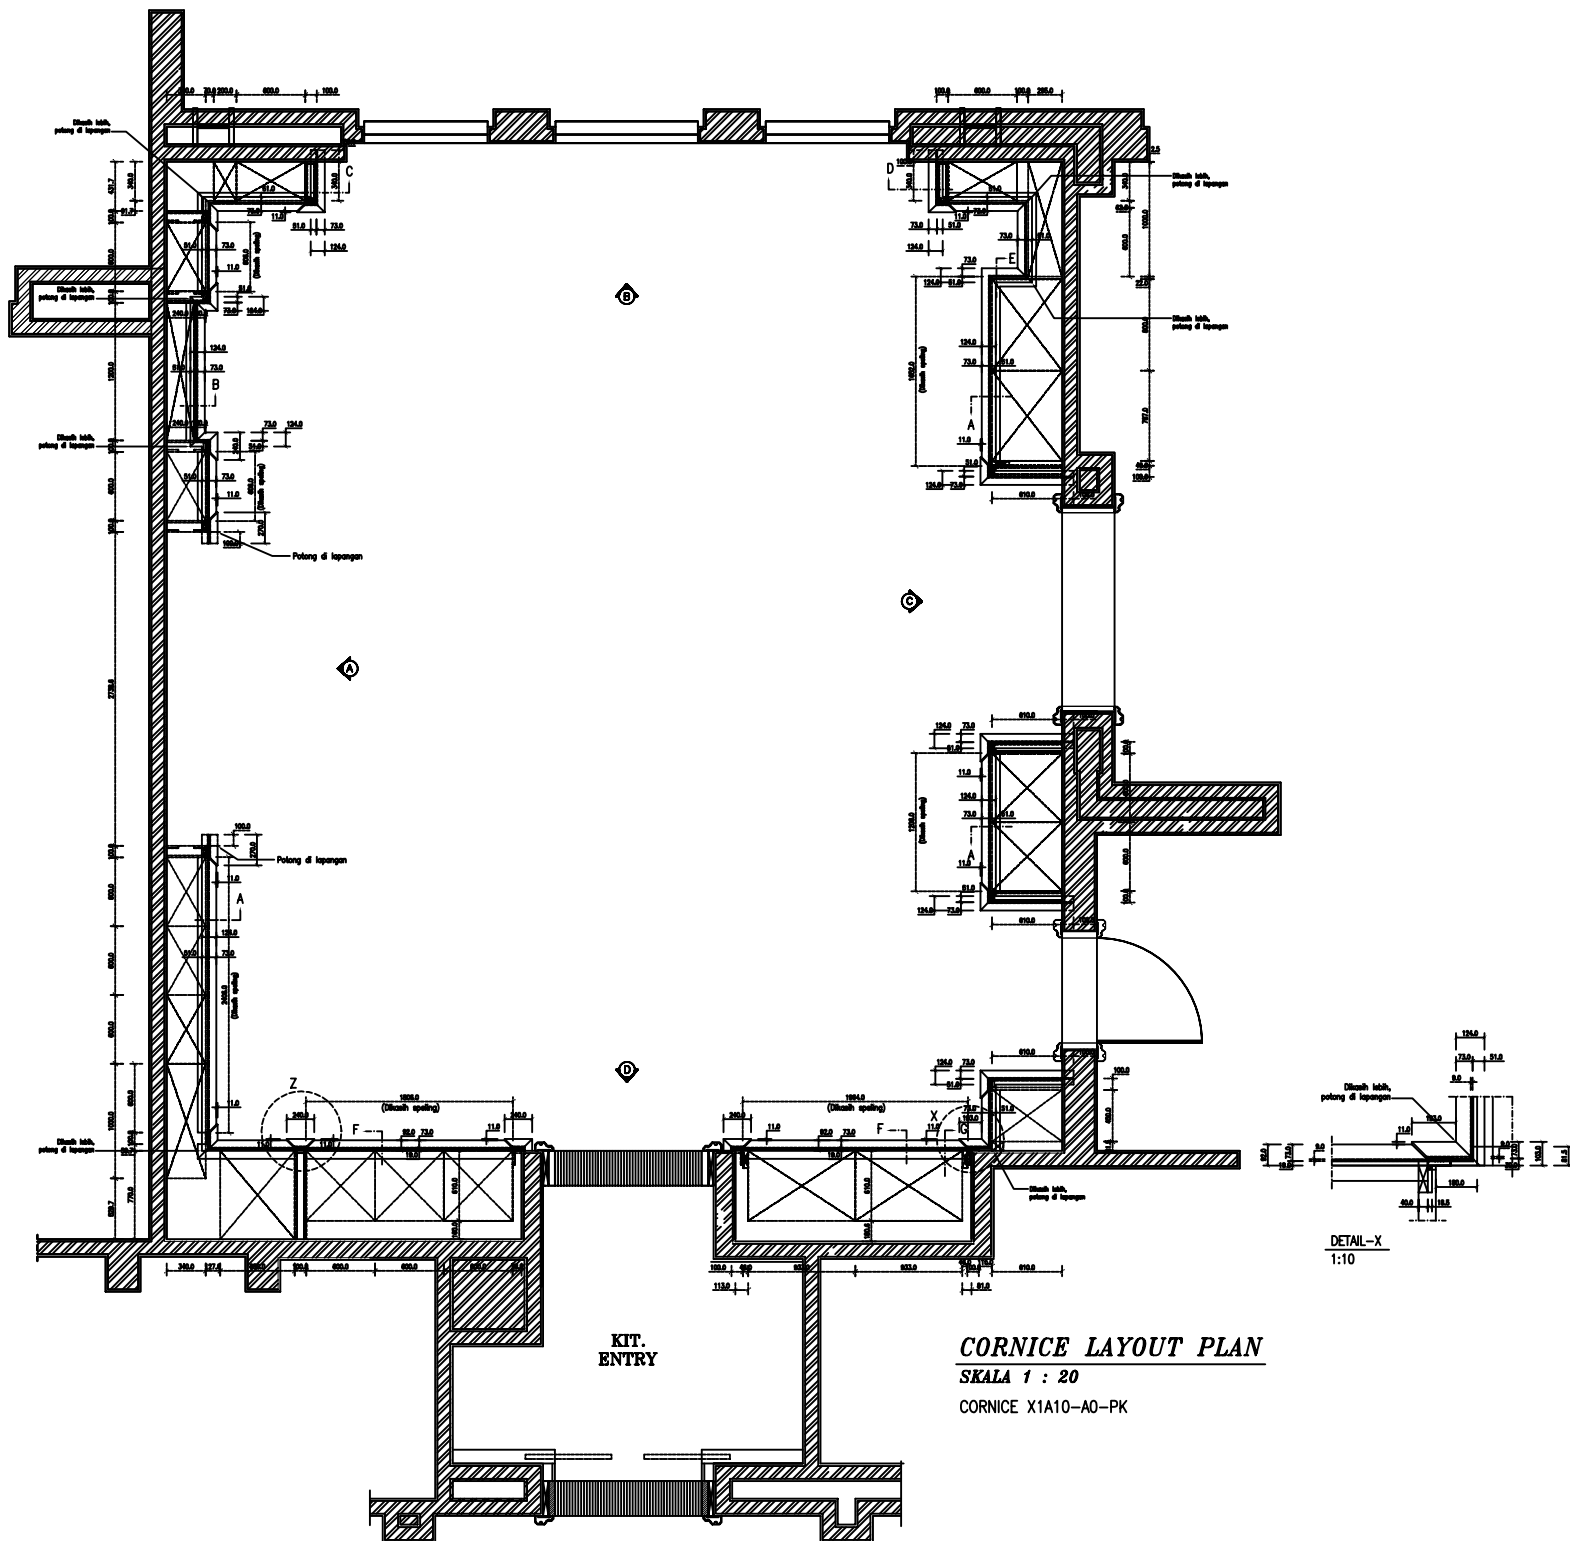

KIT.
ENTRY

CORNICE LAYOUT PLAN

SKALA 1 : 20

CORNICE X1A10-A0-PK

PROJECT

PROJECT - BEVELLONI

FLOOR PLAN

KITCHEN (K-BNW-WA)

GENERAL DATA

Door Model :

Door Colour :

Door Finish :

Door Profile :

Box Front Edge :

Box Visible Side :

Handle :

Cornice :

Plinth :

Drawer system :

MODUL

No	Code	Description
----	------	-------------

Keterangan :




- Mohon sebelum difinishing, cornice dan decor cornice disimulasikan dahulu di Sp Job
- Mohon konfirmasi dengan Bagian Breakdown

Drawn	DATE : 10-05-2009	NAME : TESLUN HL
-------	-------------------	------------------


Check.	DATE :	NAME : ACHING
--------	--------	---------------

Scale	1 : 20, Detail 1 : 5
-------	----------------------


DETAIL-Z & POTONGAN-F
SKALA 1 : 5

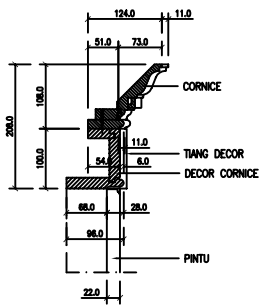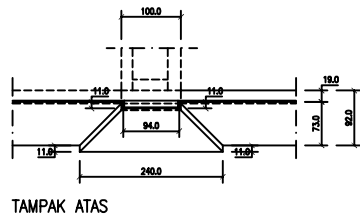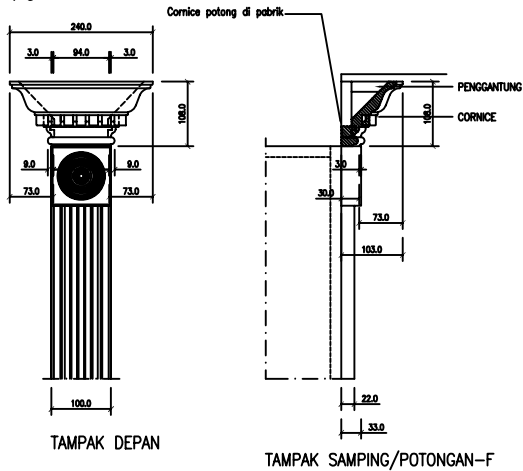


DETAIL POTONGAN-A

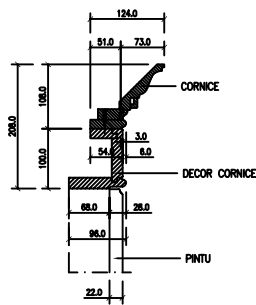


DETAIL POTONGAN-B

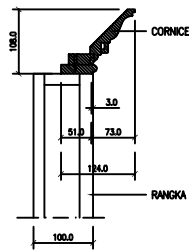


DETAIL POTONGAN-C

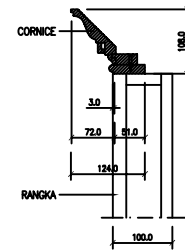

DETAIL POTONGAN-D

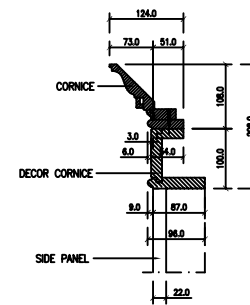

DETAIL POTONGAN-E

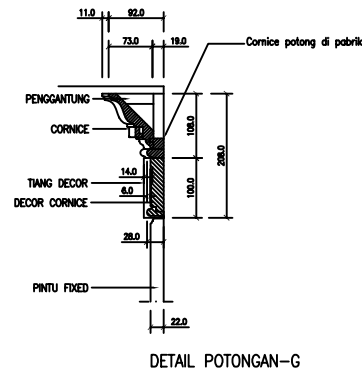

DETAIL CORNICE

SKALA 1 : 5

CORNICE X1A10-A0-PK

PROJECT

PROJECT - BEVELLONI

FLOOR PLAN

KITCHEN (K-BNW-WA)

GENERAL DATA

Door Model :

Door Colour :

Door Finish :

Door Profile :

Box Front Edge :

Box Visible Side :

Handle :

Cornice :


Pelmet :

Plinth :


Drawer system :

Drawn	DATE : 18-05-2009	NAME : TEGUH H.
Check.	DATE :	NAME : ACHING
Scale	1 : 5	


B Broco
PT. Broco Mobil Industry

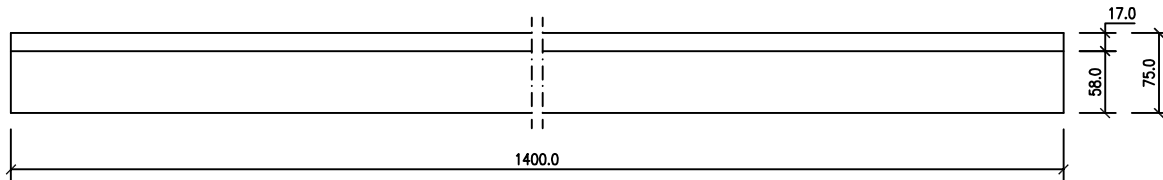

FRONT VIEW

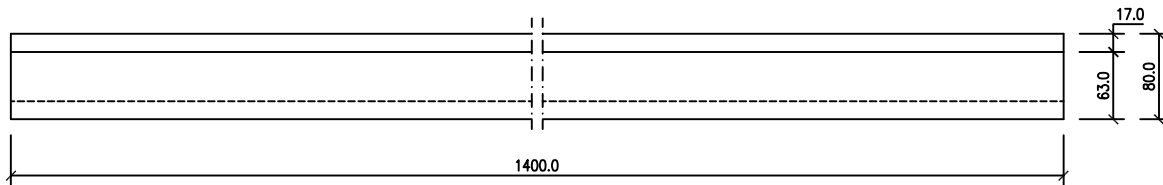

TOP VIEW

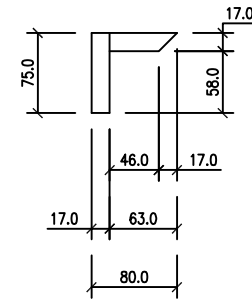

SIDE VIEW

S	N	W	9	4	-	0	0	-	W	A							


LEGEND

Material : Solidwood 17 mm

Finishing : Natural Matt Clear

Nb.

- Disambung memakai paku

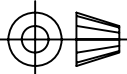
REVISION	DATE	NAME
Drawing Name : PENGANTUNG		Job Name :
L	1400	W 75
		H/T 80
Scale	1 : 5	
Dimensions are in milimeter		
DO NOT SCALE DRAWING		
Drawn	date 17-04-2009	name Teguh H.
Check.	date	name Aching
Approv.	date	name

B Broco®







Broco®

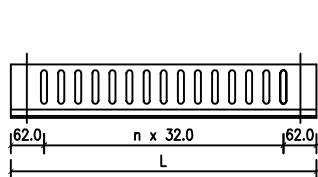


FRONT VIEW

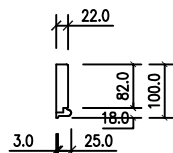


SIDE VIEW

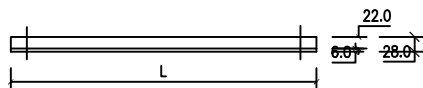


TOP VIEW

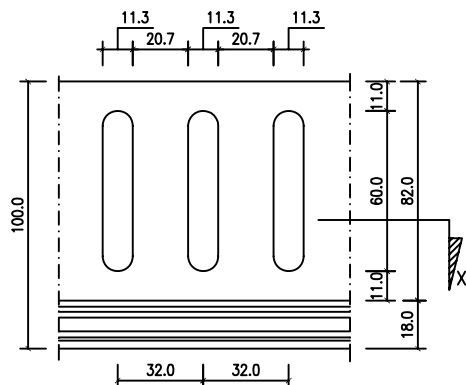


FRONT VIEW DETAIL

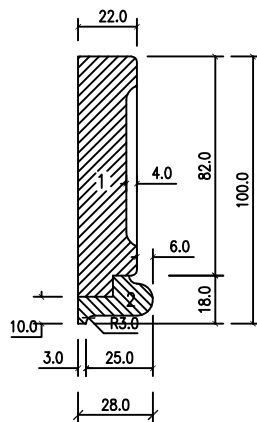


SIDE VIEW DETAIL

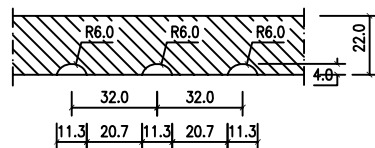

SECTION X-X

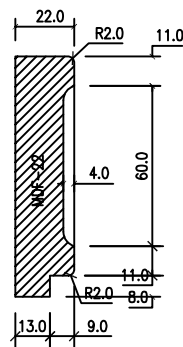

DETAIL 1

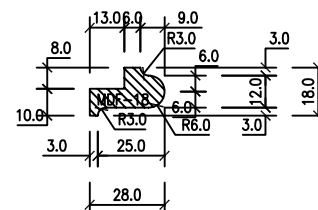

DETAIL 2

S	N	W	9	2	-	0	0	-	W	A									


LEGEND

Material : - MDF 18 mm R/R
- MDF 22 mm R/R


Finishing : Traditional Painted


NB :

- Coakan menggunakan Mata Pisau 12 mm dimasukkan sedalam 4 mm
- Coakan tiap elevasi disesuaikan dengan keadaan, tetap simetris

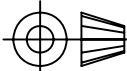REVISION		DATE		NAME	
Drawing Name : Decor Cornice				Job Name :	
L 100 W L H/T 28				With :	
Scale		1 : 10, detail 1 : 2			
Dimensions are in millimeter					
DO NOT SCALE DRAWING					
Drawn	date	17-04-2009		name	Teguh H.
Check.	date			name	Aching
Approv.	date			name	

Broco®

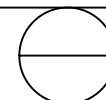

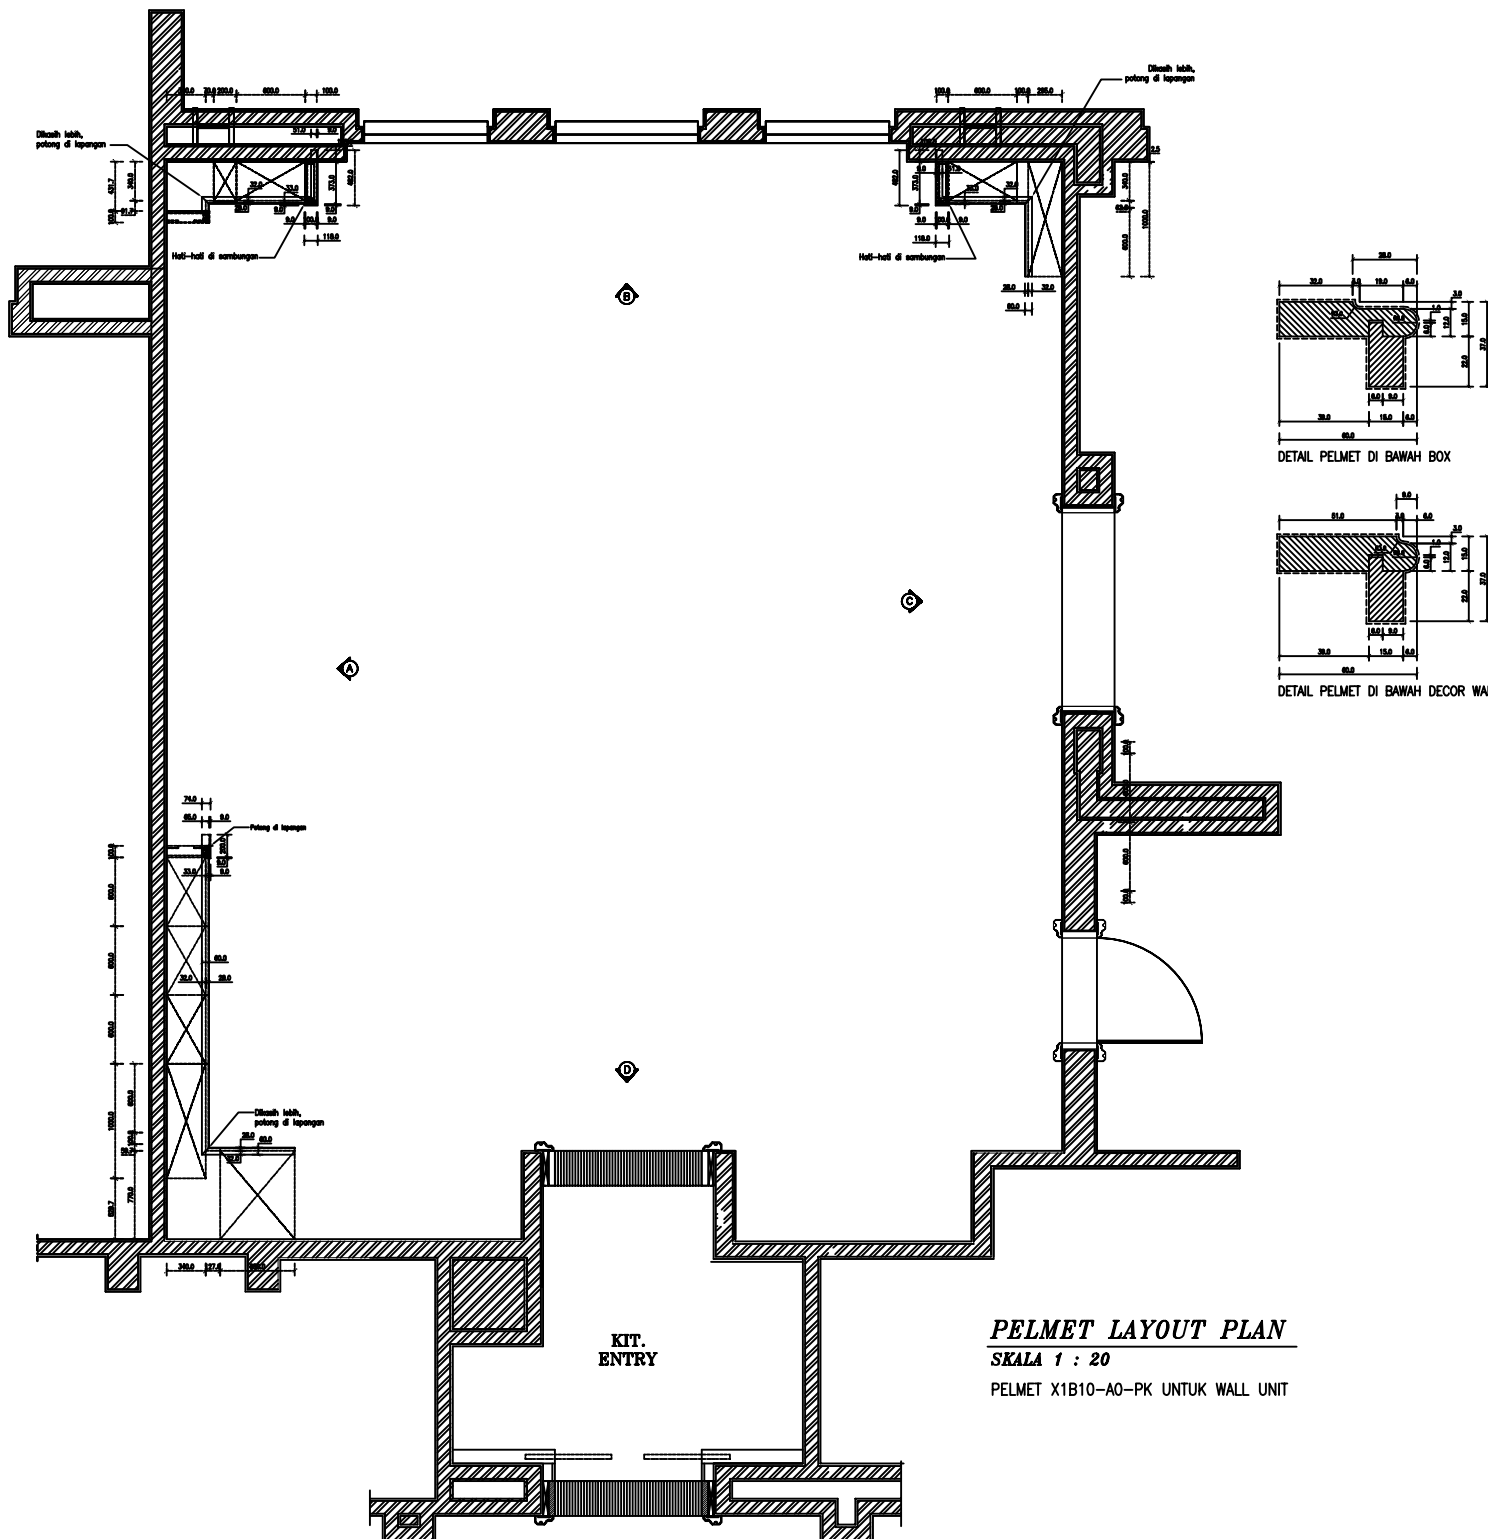

PROJECT

PROJECT - BEVELLONI

FLOOR PLAN

KITCHEN (K-BNW-WA)

GENERAL DATA

Door Model :

Door Colour :

Door Finish :

Door Profile :

Box Front Edge :

Box Visible Side :

Handle :

Cornice :

Pelmet :

Plinth :

Drawer system :


MODUL

No	Code	Description
----	------	-------------

Keterangan :

- Mohon sebelum finishing, pelmet disimulasikan dahulu di Sp Job
- Mohon konfirmasi dengan Bagian Breakdown

Drawn	DATE : 18-05-2009	NAME : TESURU H.
Check.	DATE :	NAME : ACHING
Scale	1 : 20, Detail 1 : 1	

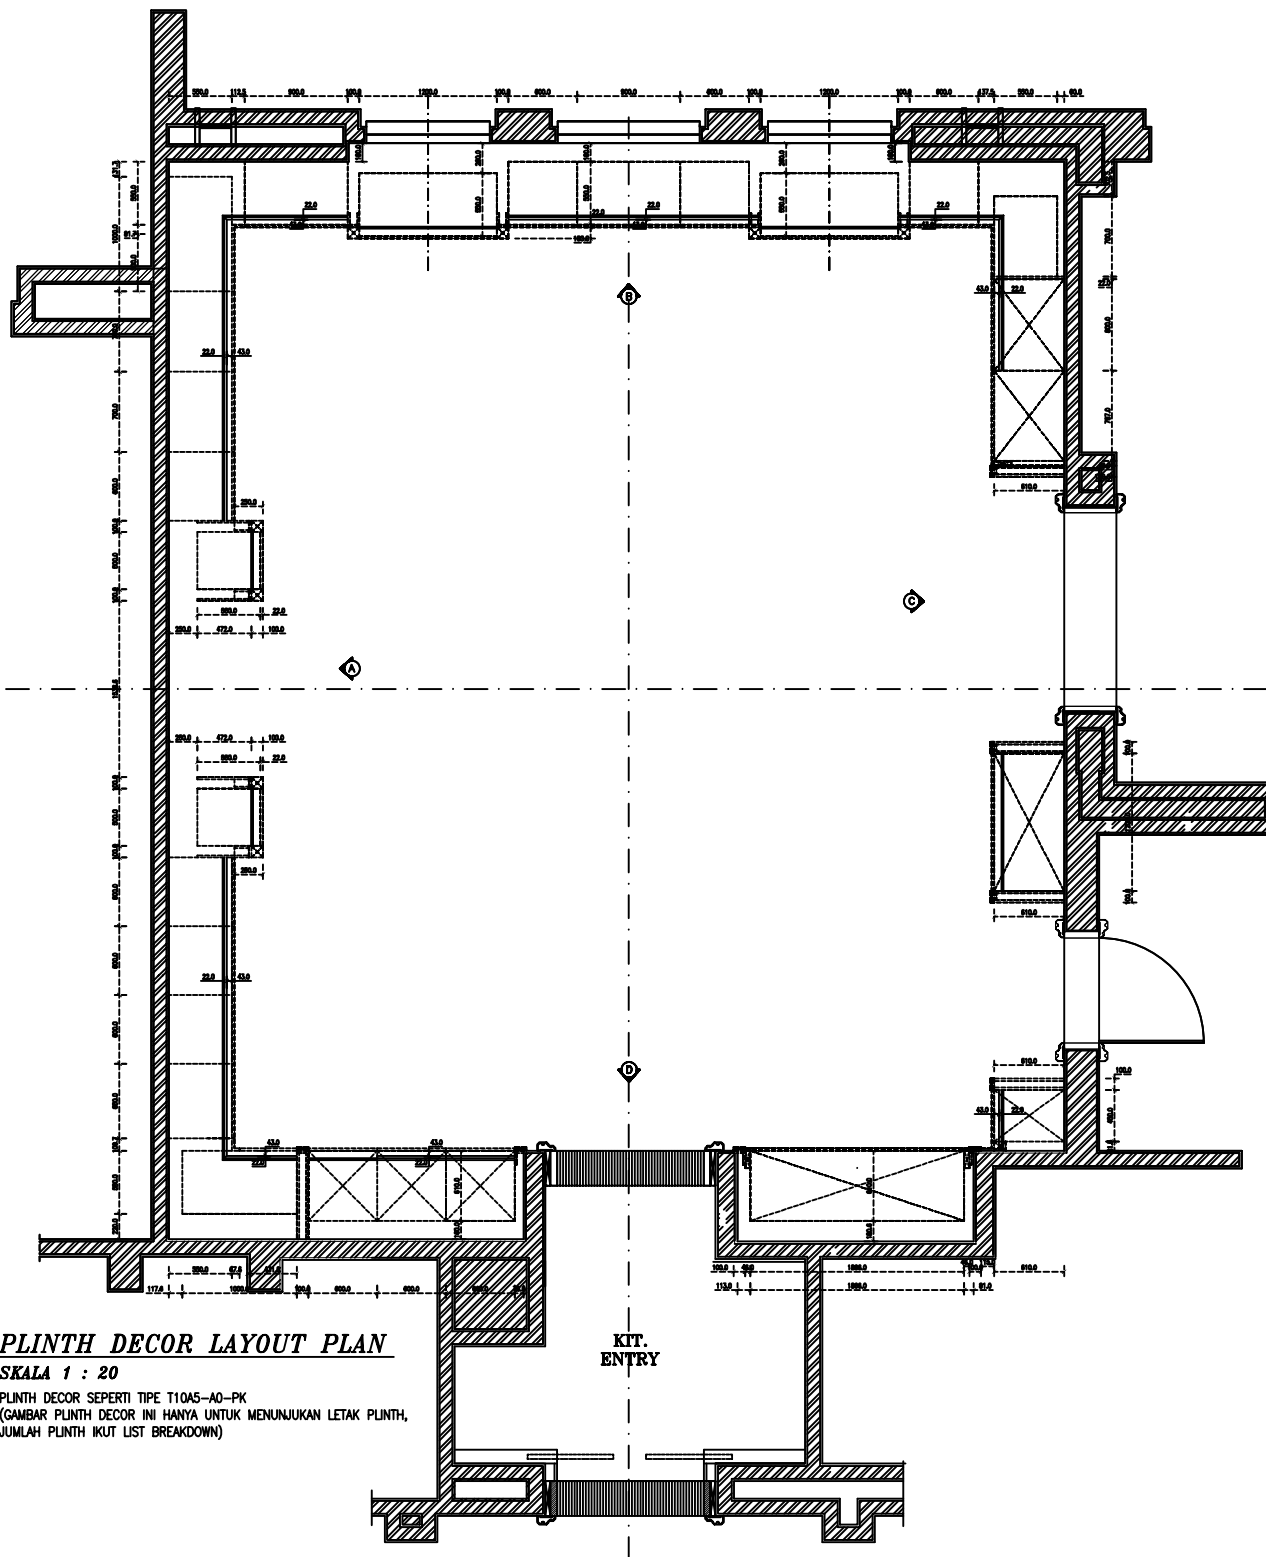

PROJECT

PROJECT - BEVELLONI

FLOOR PLAN

KITCHEN (K-BNW-WA)

GENERAL DATA

Door Model :
 Door Colour :
 Door Finish :
 Door Profile :
 Box Front Edge :
 Box Visible Side :
 Handle :
 Cornice :
 Pelmet :
 Plinth :
 Drawer system :

MODUL

No Code Description

Drawn	DATE : 15-05-2009	NAME : TEGUH H.
Check.	DATE :	NAME : ACHING
Scale	1 : 20	

B Broco
 PT. Broco Mobil Industry

